




EXISTING SIDE ELEVATION
Scale 1 : 100

EXISTING FRONT ELEVATION
Scale 1 : 100

EXISTING SIDE ELEVATION
Scale 1 : 100

EXISTING REAR ELEVATION
Scale 1 : 100

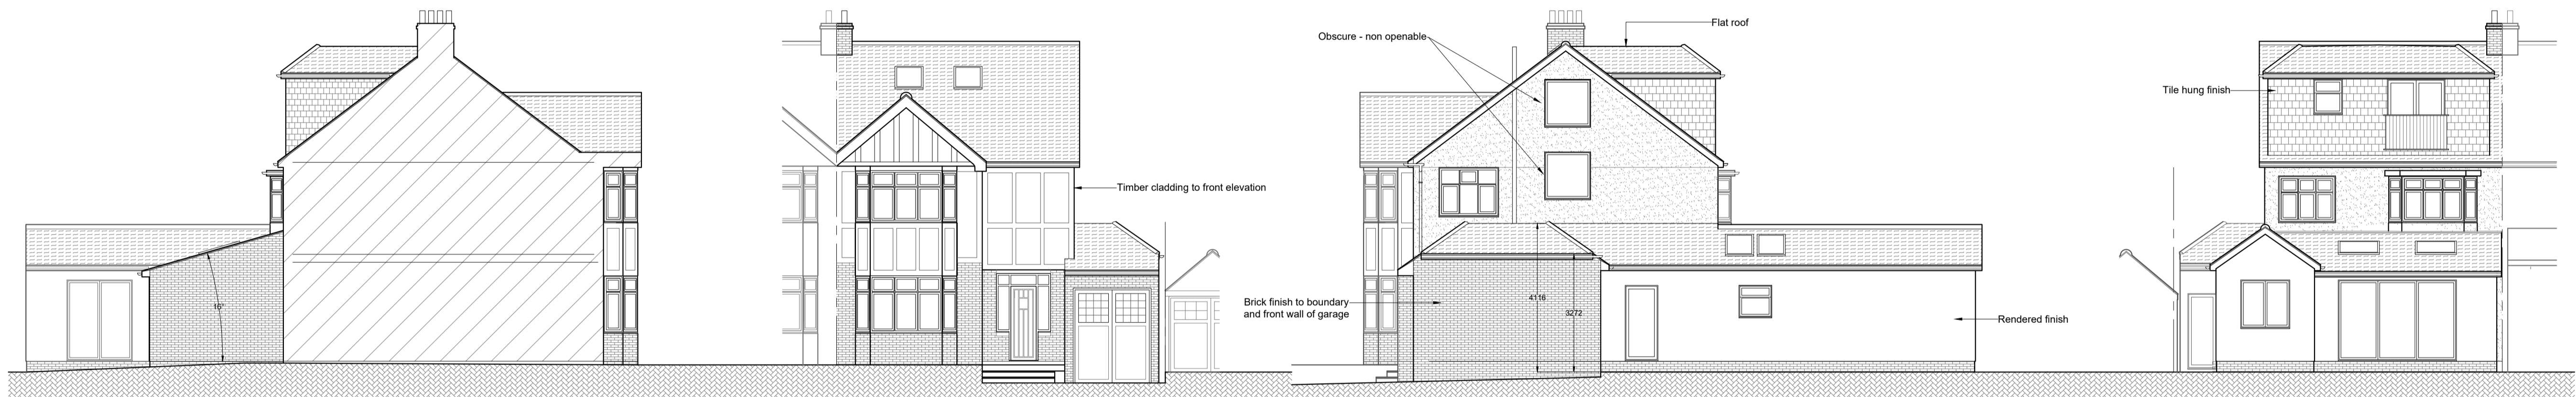


PROPOSED SIDE ELEVATION
Scale 1 : 100


PROPOSED FRONT ELEVATION
Scale 1 : 100

PROPOSED SIDE ELEVATION
Scale 1 : 100


PROPOSED REAR ELEVATION
Scale 1 : 100

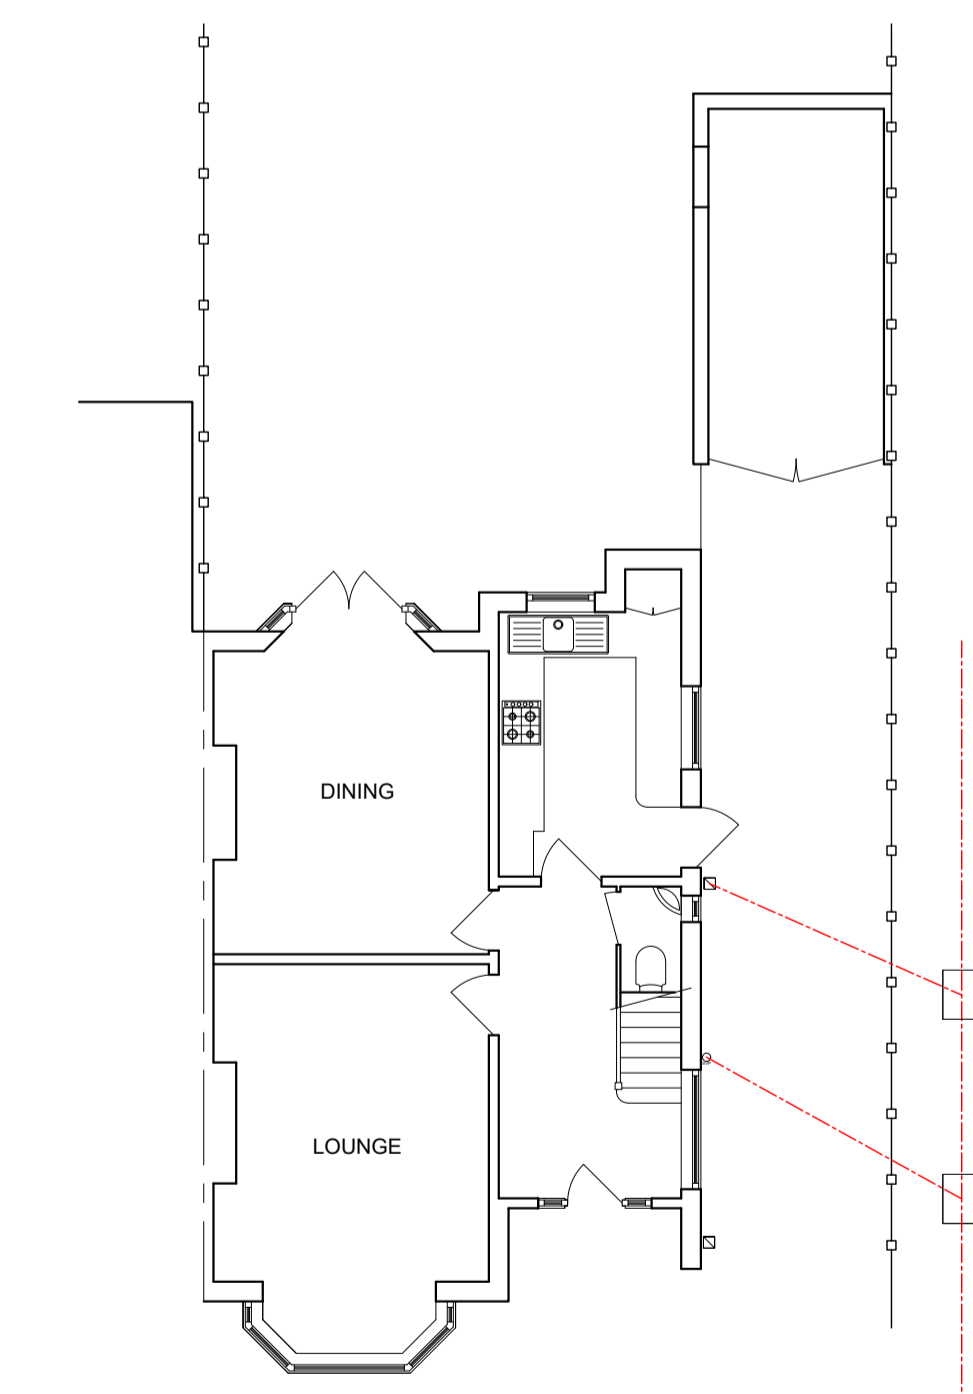


EXISTING GROUND FLOOR
Scale 1 : 100

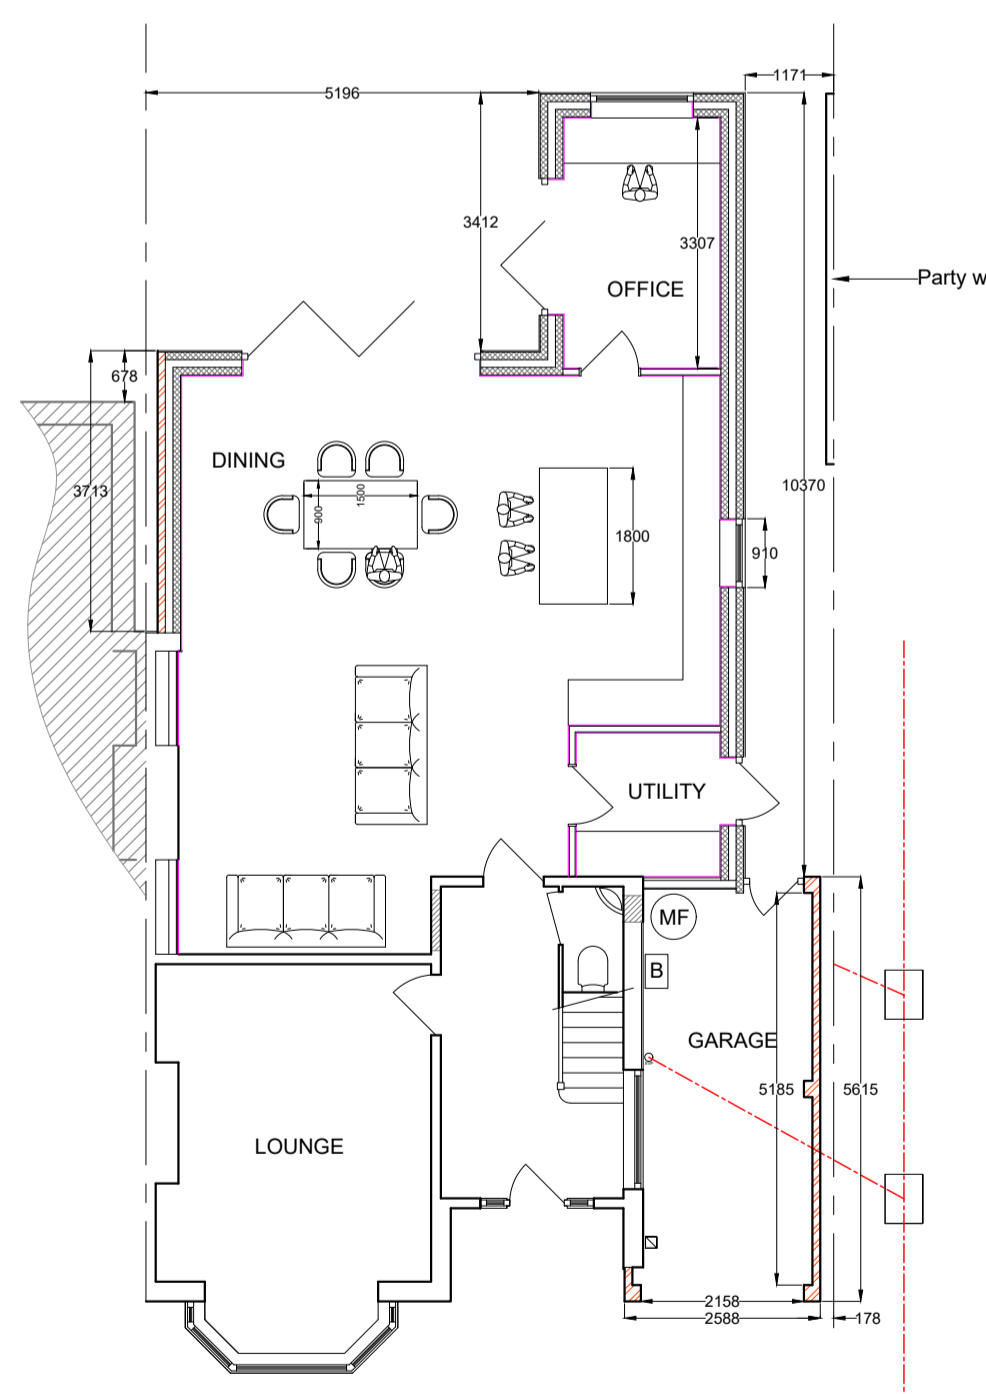







PROPOSED GROUND FLOOR
Scale 1 : 100

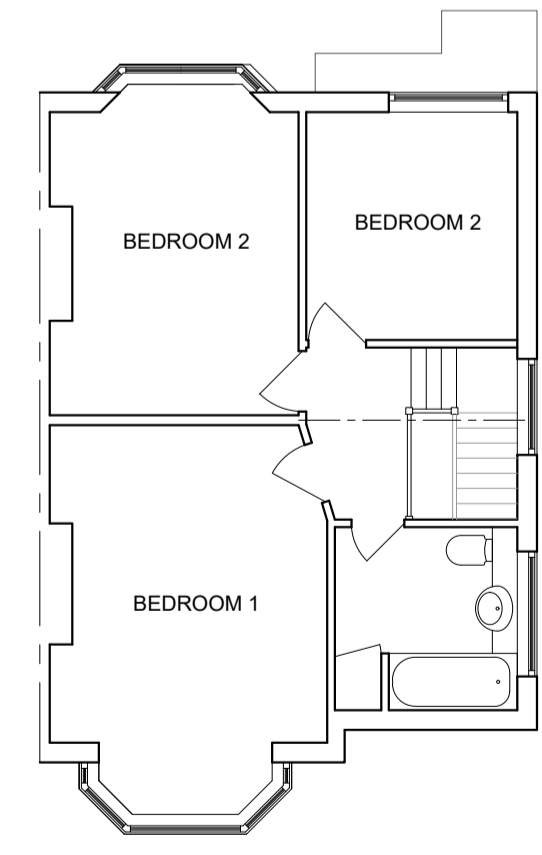


EXISTING 1ST FLOOR
Scale 1 : 100

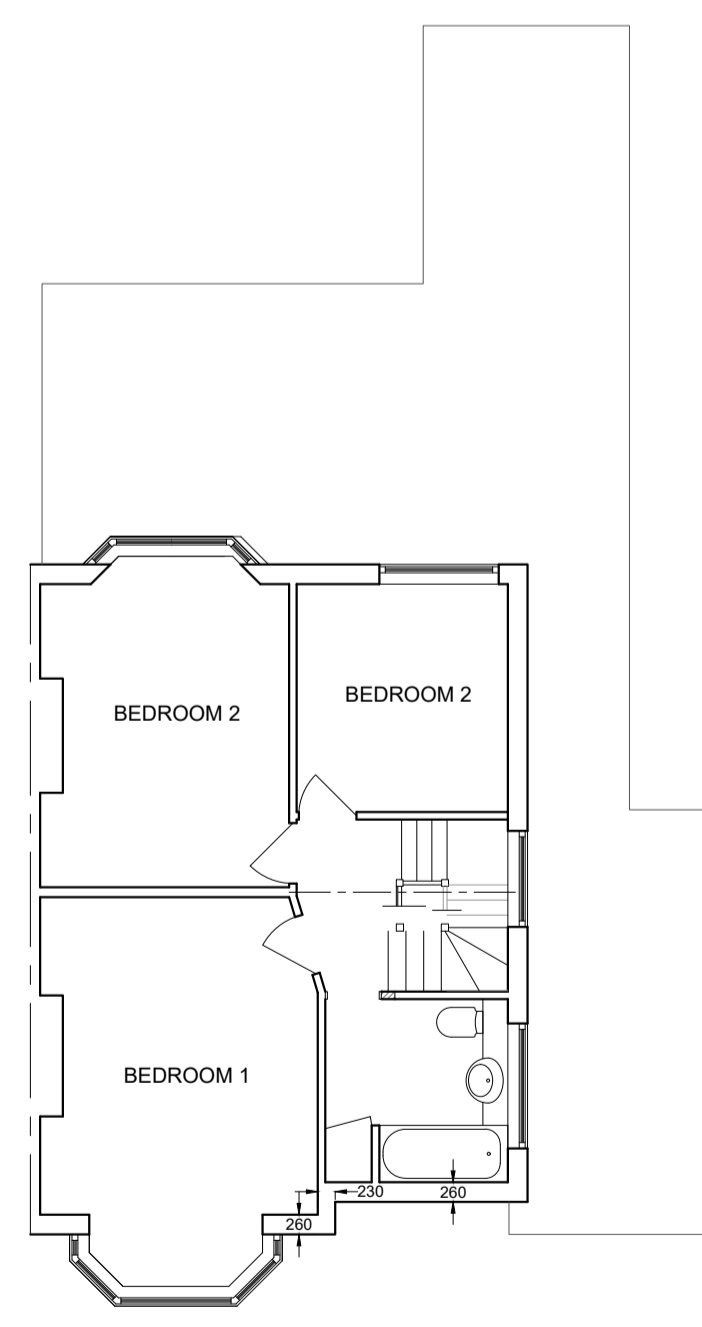

PROPOSED 1ST FLOOR
Scale 1 : 100

     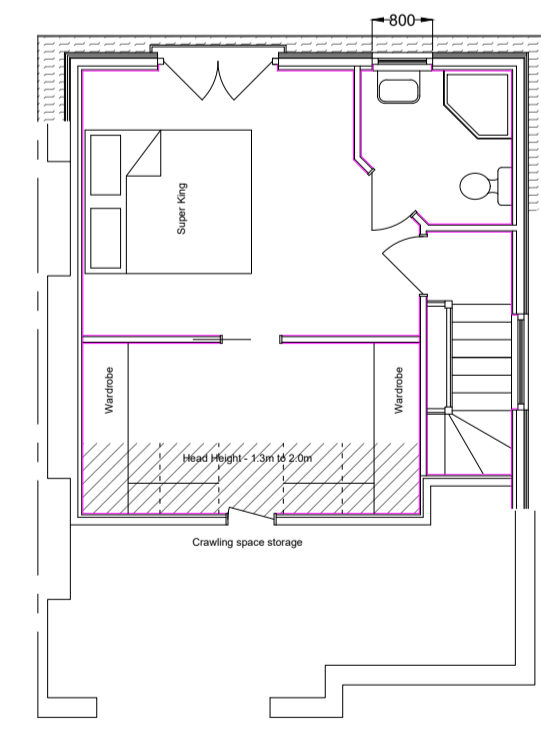


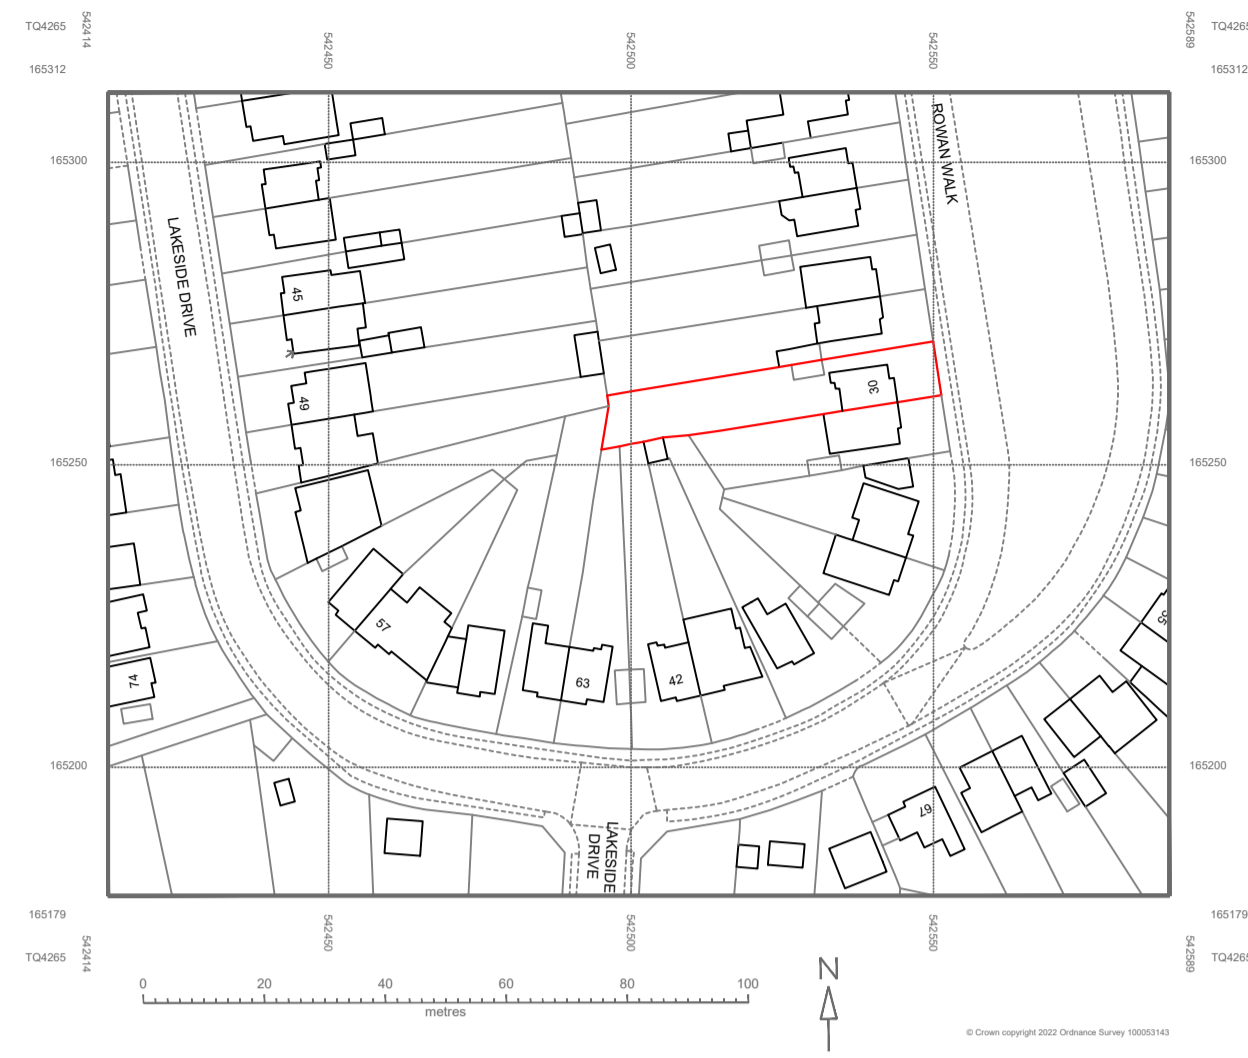


LOCATION PLAN
Scale 1 : 1250




SITE PLAN
Scale 1 : 500

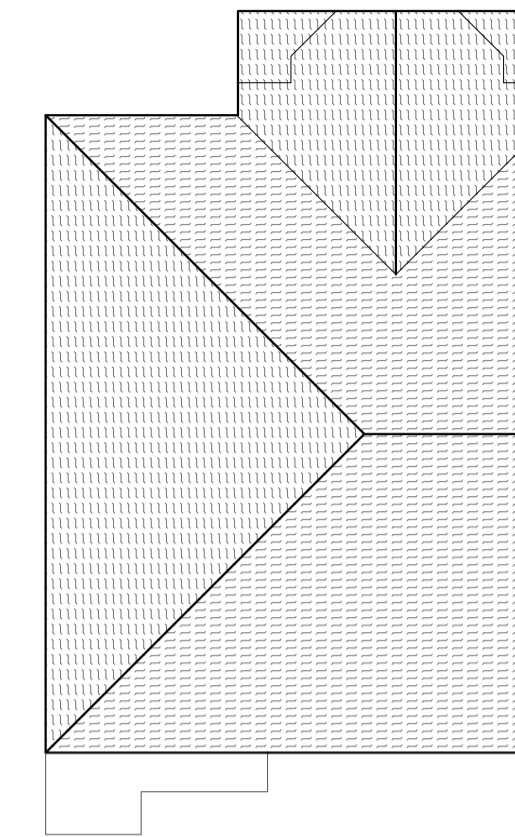


EXISTING ROOF PLAN
Scale 1 : 100

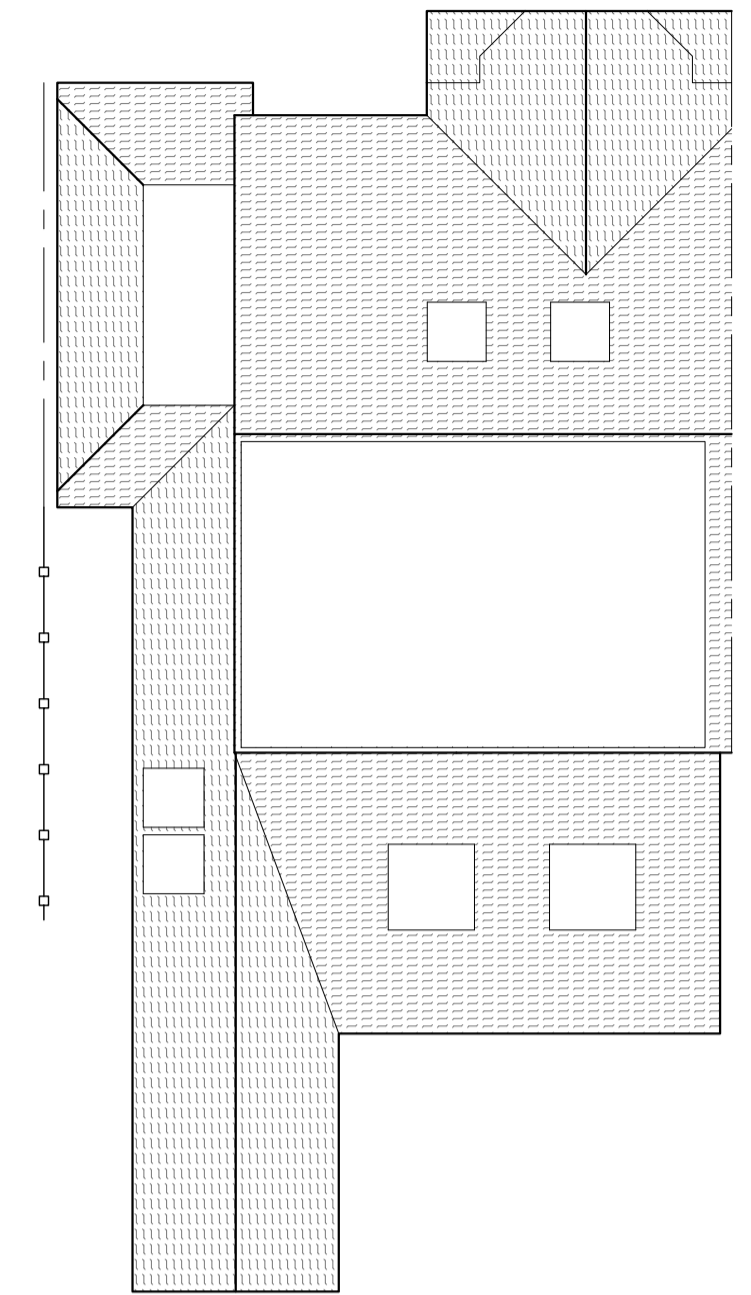

PROPOSED ROOF PLAN
Scale 1 : 100

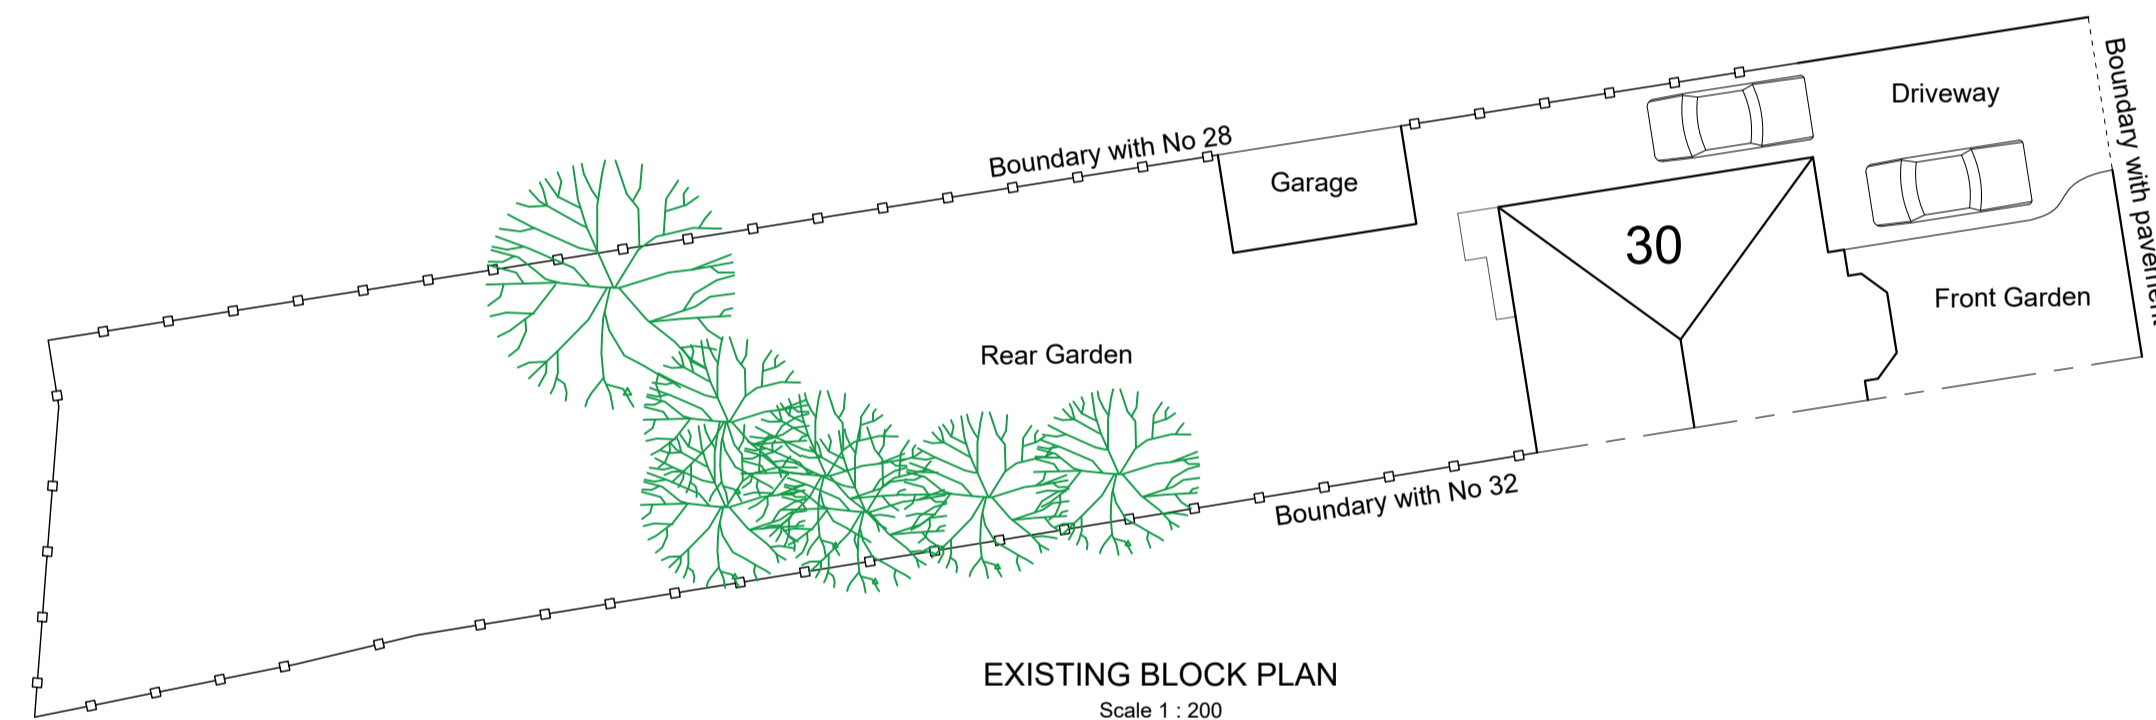

EXISTING BLOCK PLAN
Scale 1 : 200

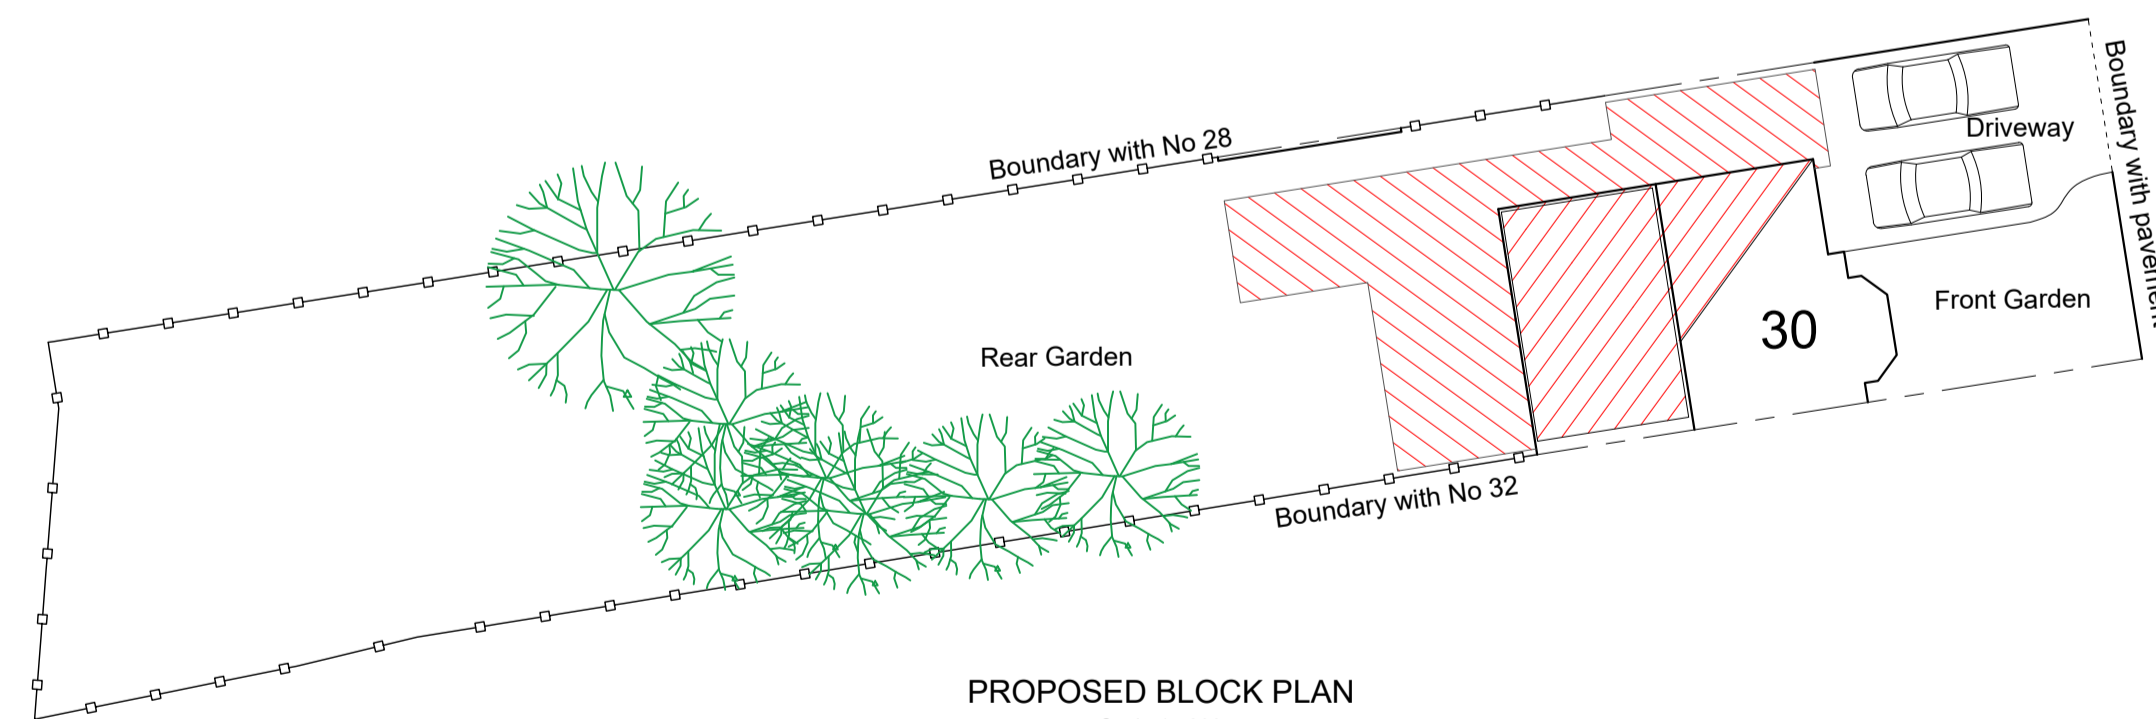

PROPOSED BLOCK PLAN
Scale 1 : 200

