



EXISTING SIDE ELEVATION  
Scale 1 : 100

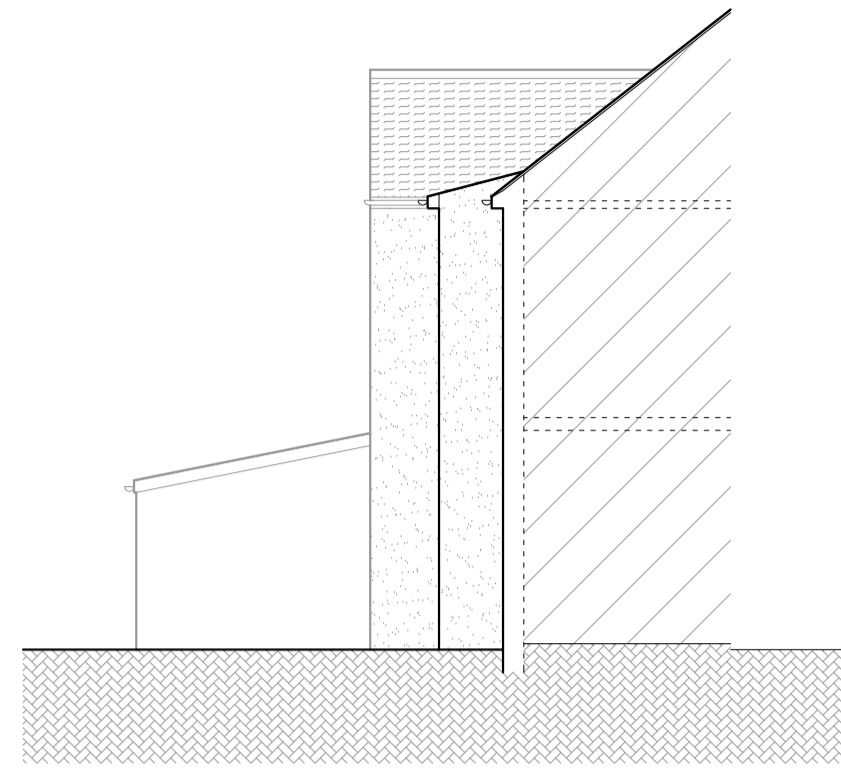

EXISTING REAR ELEVATION  
Scale 1 : 100




EXISTING SIDE ELEVATION  
Scale 1 : 100

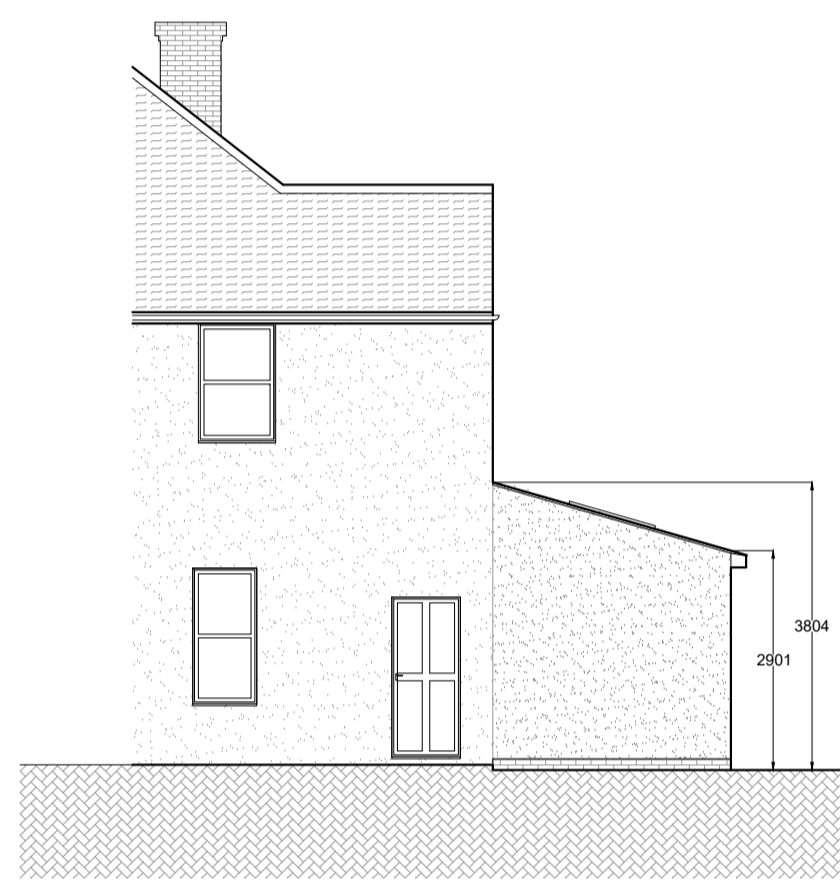

PROPOSED SIDE ELEVATION  
Scale 1 : 100



PROPOSED REAR ELEVATION  
Scale 1 : 100

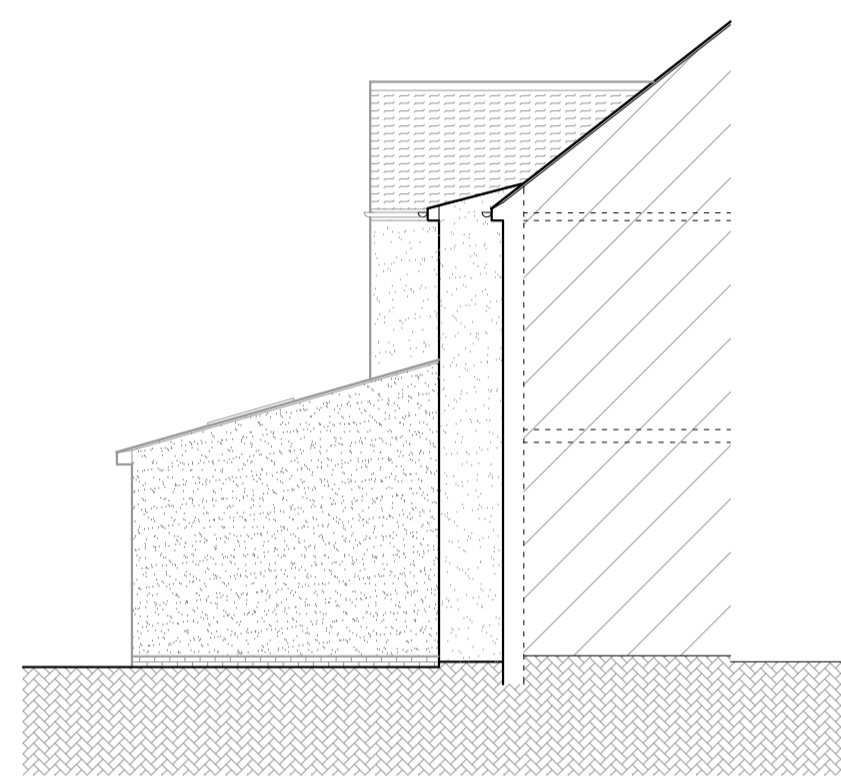


PROPOSED SIDE ELEVATION  
Scale 1 : 100




LOCATION PLAN  
Scale 1 : 1250



SITE PLAN  
Scale 1 : 500

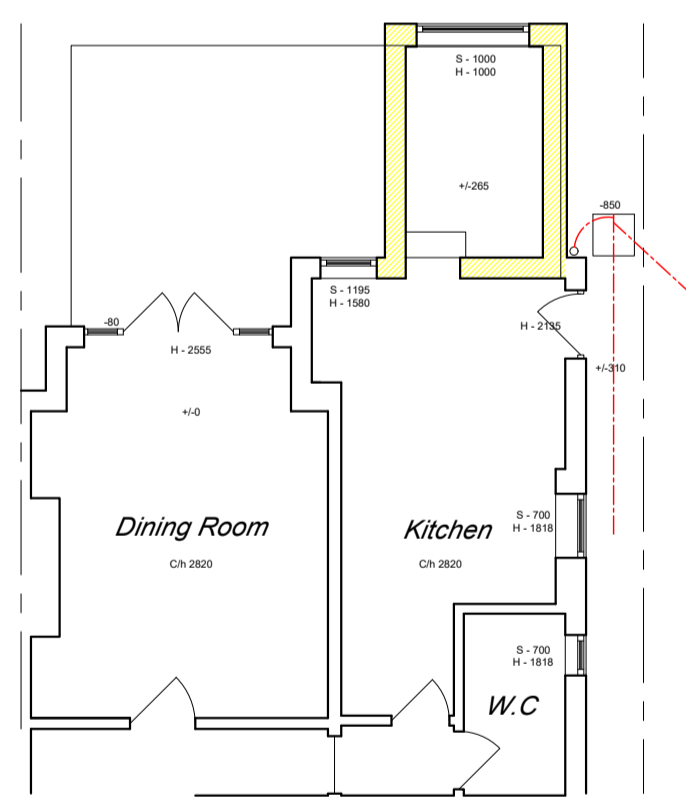

EXISTING FLOOR PLAN  
Scale 1 : 100

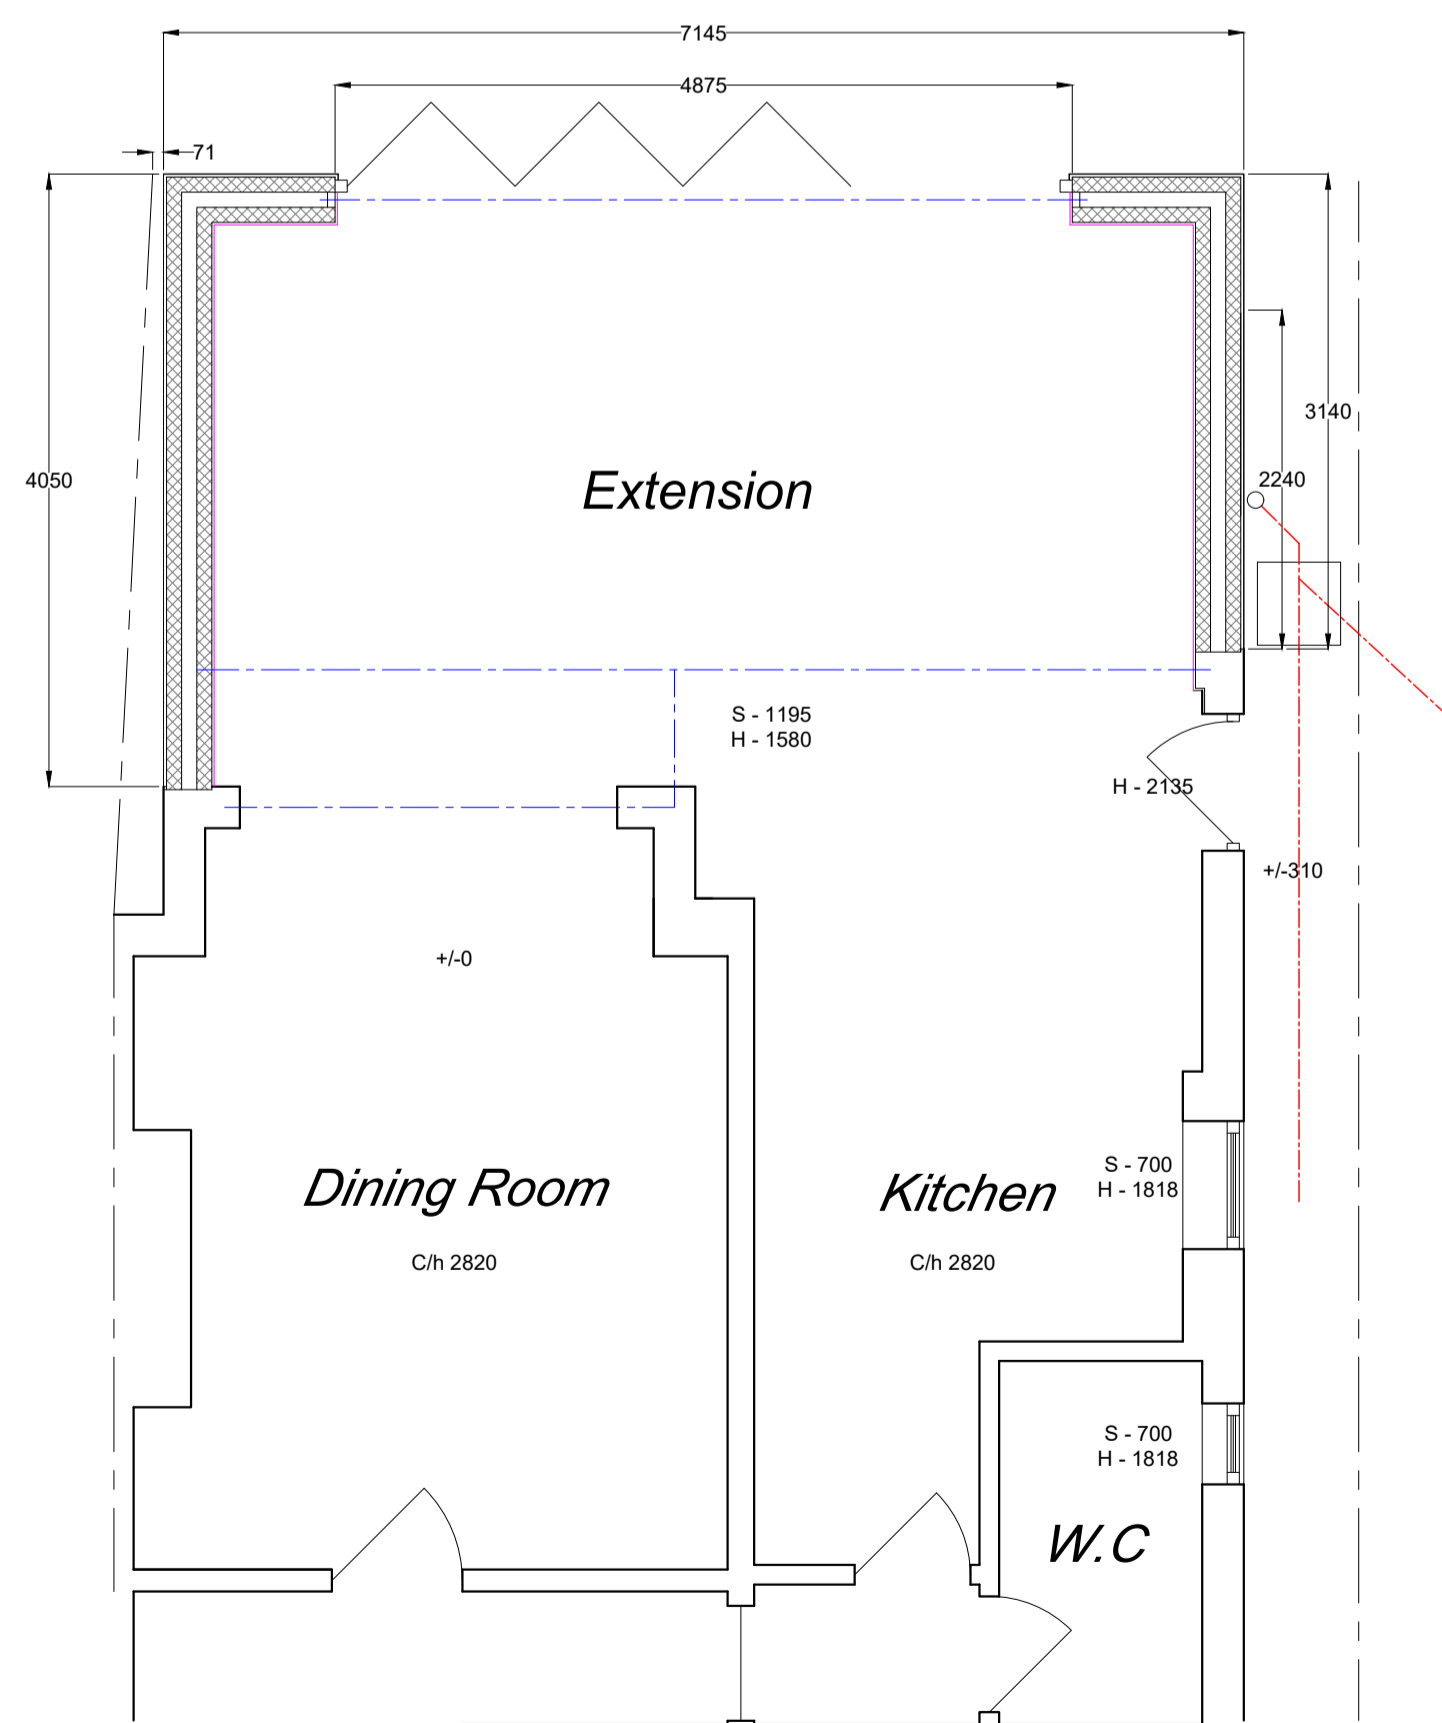

PROPOSED FLOOR PLAN  
Scale 1 : 50



EXISTING BLOCK PLAN  
Scale 1 : 200

PROPOSED BLOCK PLAN  
Scale 1 : 200