



EXISTING SIDE ELEVATION
Scale 1 : 100

EXISTING FRONT ELEVATION
Scale 1 : 100

EXISTING SIDE ELEVATION
Scale 1 : 100

EXISTING REAR ELEVATION
Scale 1 : 100



PROPOSED SIDE ELEVATION
Scale 1 : 100


PROPOSED FRONT ELEVATION
Scale 1 : 100

PROPOSED SIDE ELEVATION
Scale 1 : 100


PROPOSED REAR ELEVATION
Scale 1 : 100



SITE PLAN
Scale 1 : 500

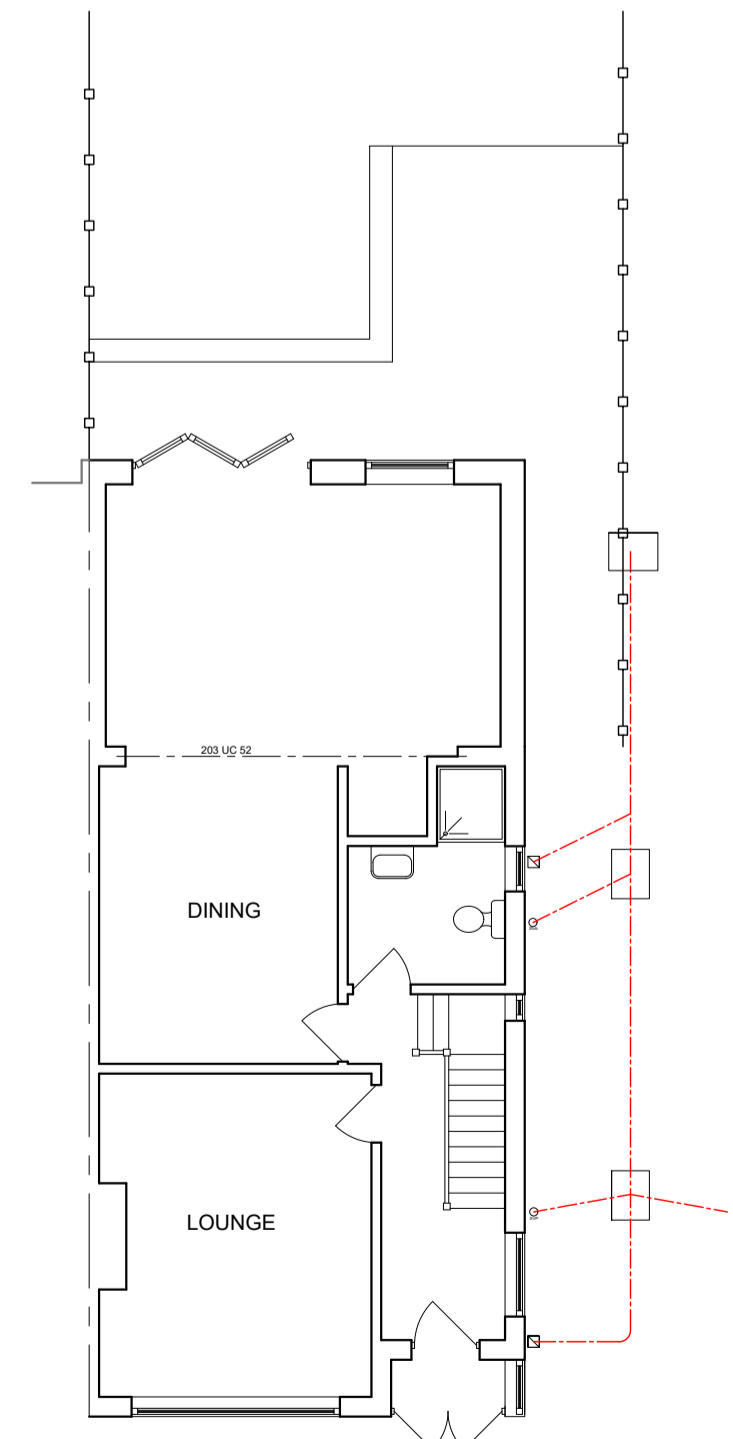


EXISTING GROUND FLOOR PLAN
Scale 1 : 100

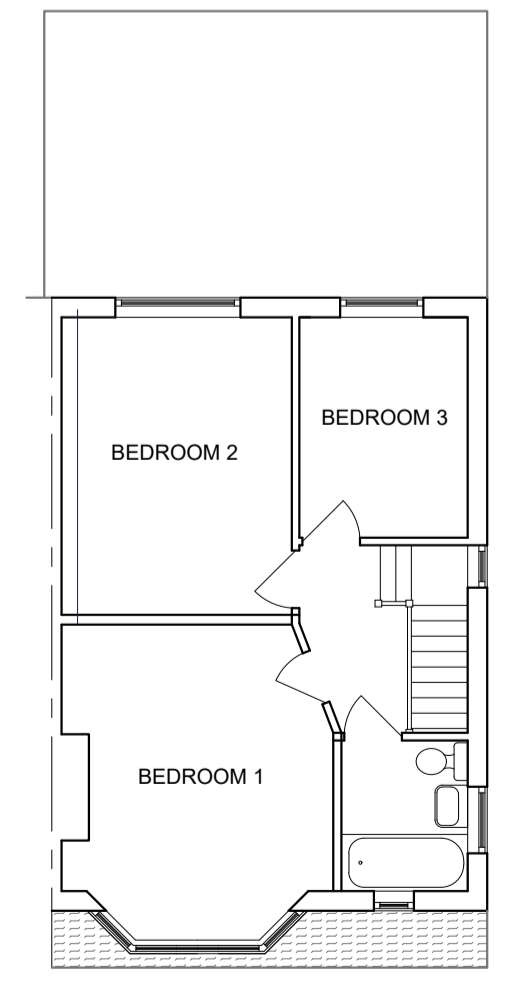

EXISTING FIRST FLOOR PLAN
Scale 1 : 100



PROPOSED FIRST FLOOR PLAN
Scale 1 : 100

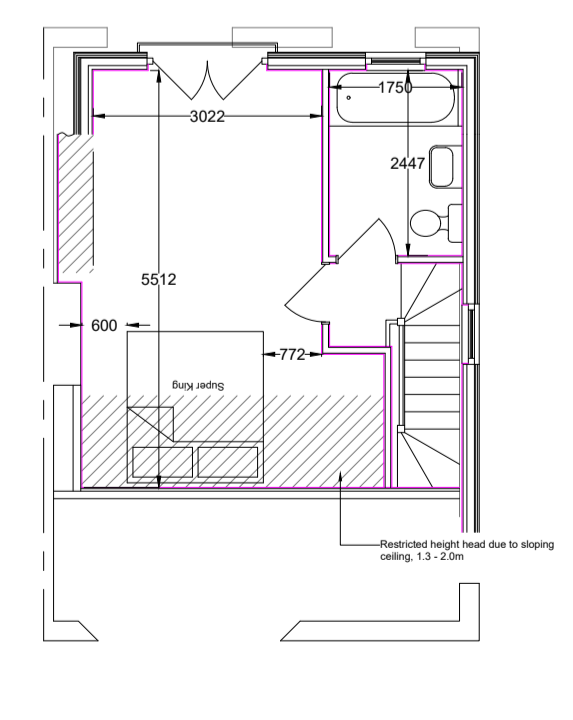

PROPOSED LOFT FLOOR PLAN
Scale 1 : 100



LOCATION PLAN
Scale 1 : 1250