





LOCATION PLAN
Scale 1 : 1250



SITE PLAN
Scale 1 : 500

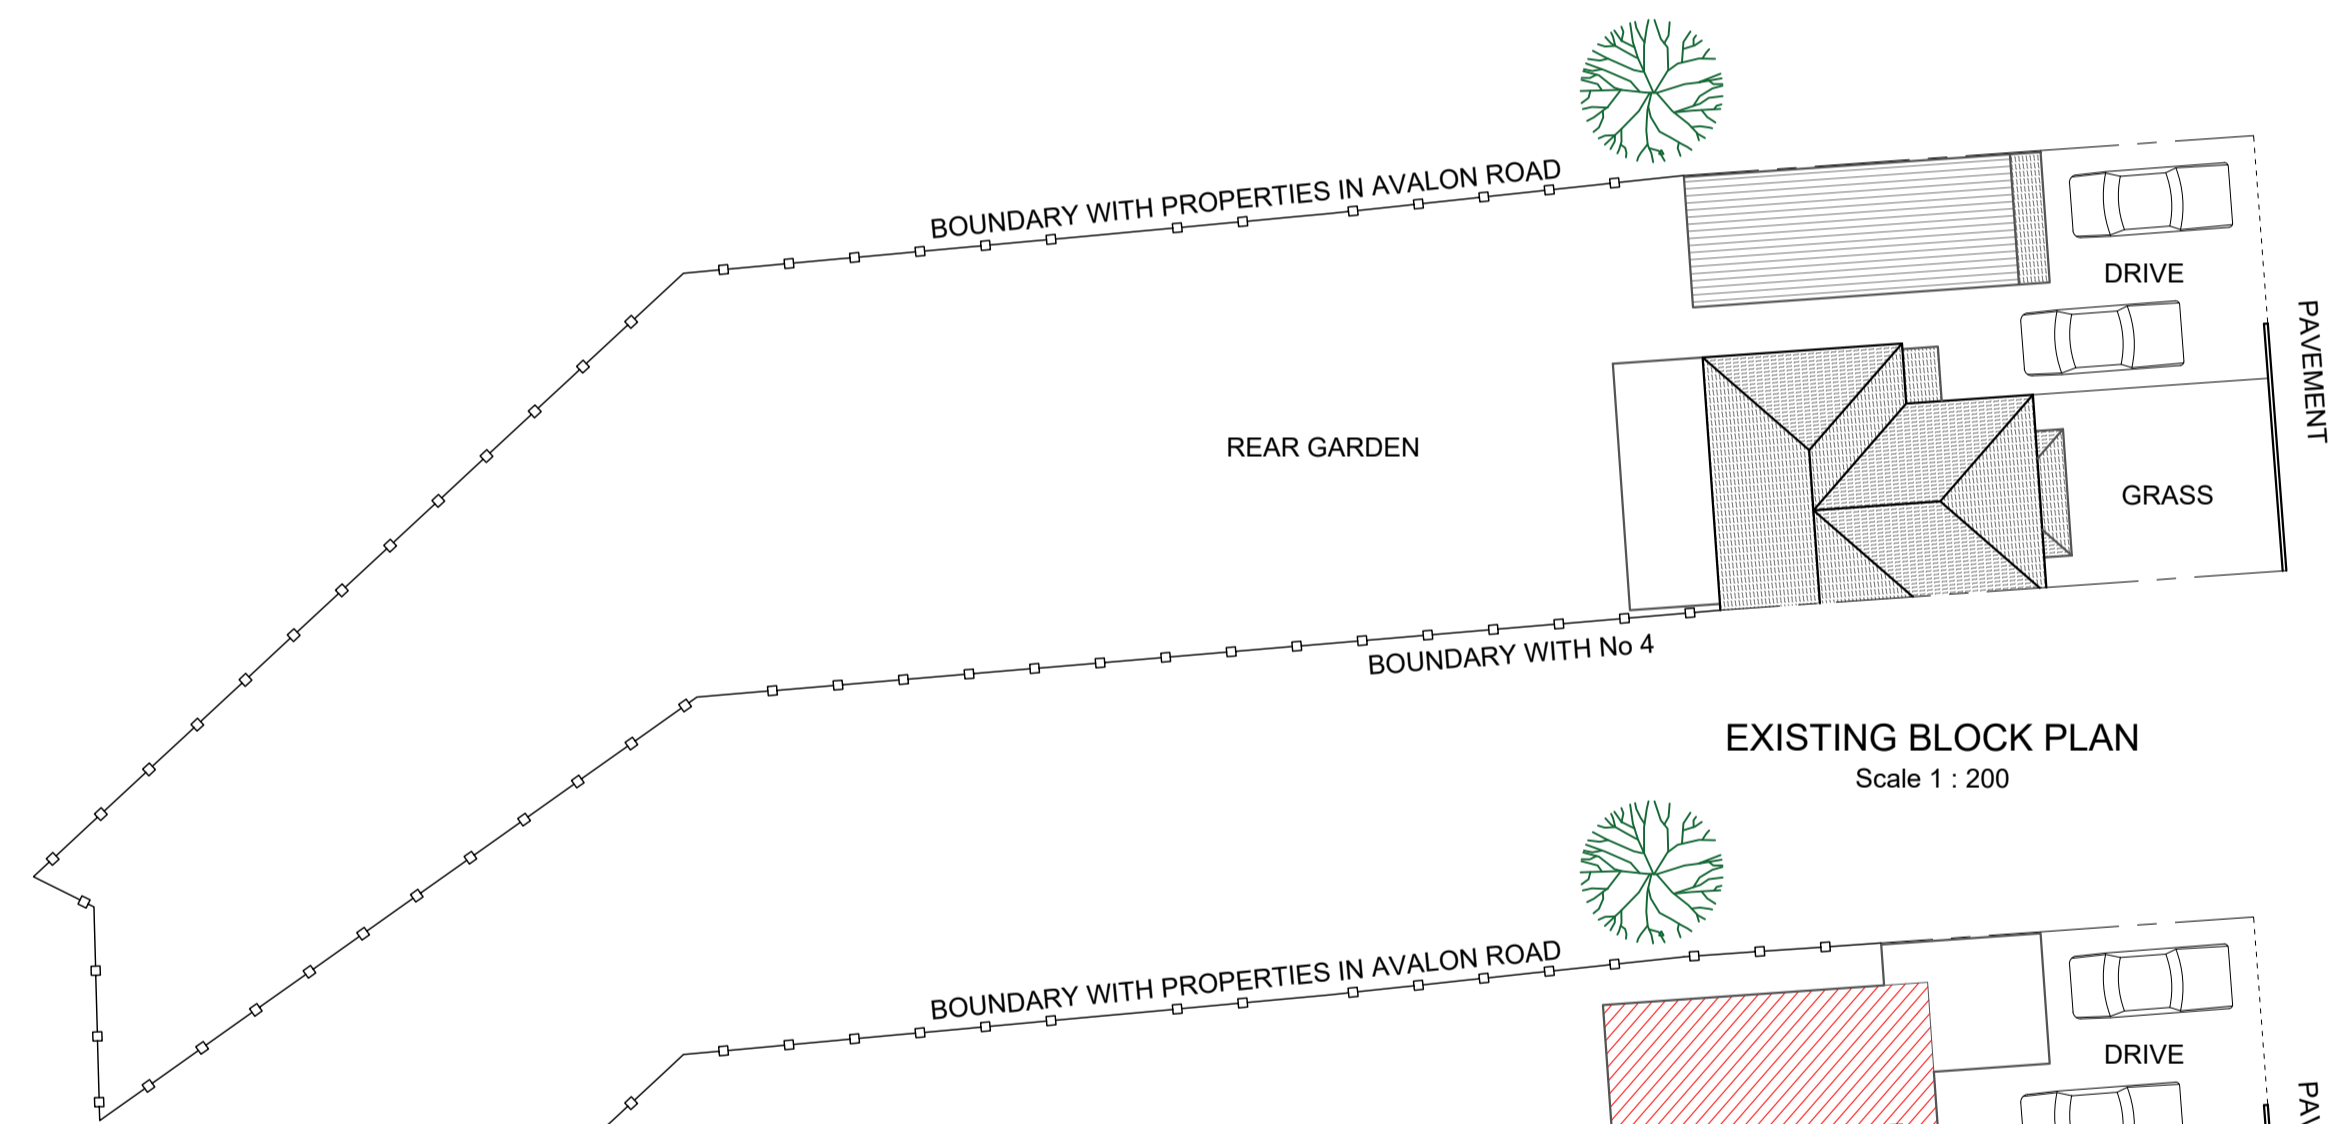

EXISTING BLOCK PLAN
Scale 1 : 200

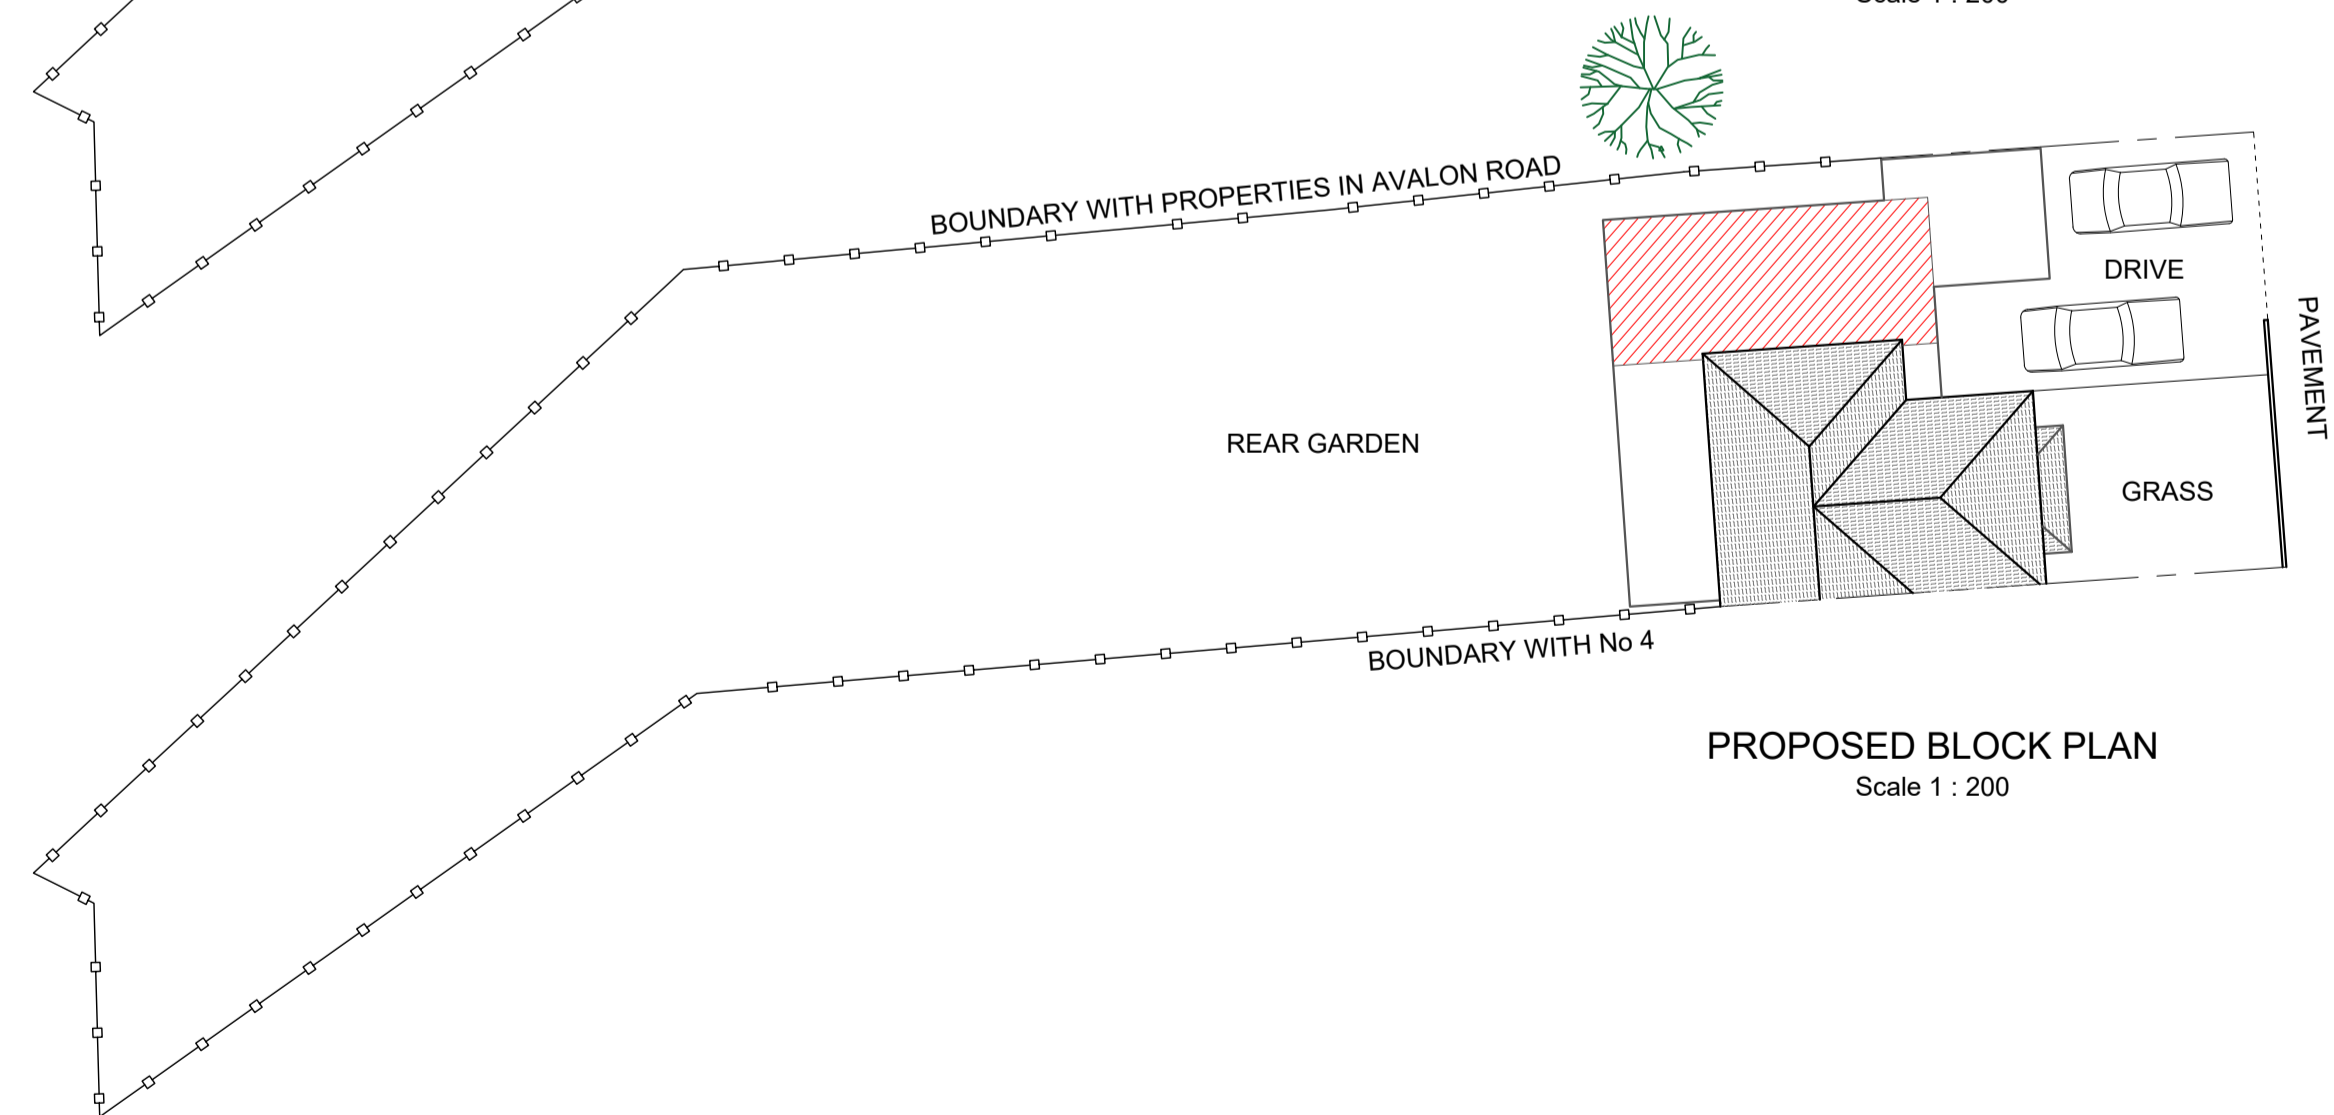

PROPOSED BLOCK PLAN
Scale 1 : 200

