



EXISTING SIDE ELEVATION
Scale 1 : 100

EXISTING FRONT ELEVATION
Scale 1 : 100

EXISTING SIDE ELEVATION
Scale 1 : 100

EXISTING REAR ELEVATION
Scale 1 : 100




PROPOSED SIDE ELEVATION
Scale 1 : 100

PROPOSED FRONT ELEVATION
Scale 1 : 100

PROPOSED SIDE ELEVATION
Scale 1 : 100


PROPOSED REAR ELEVATION
Scale 1 : 100

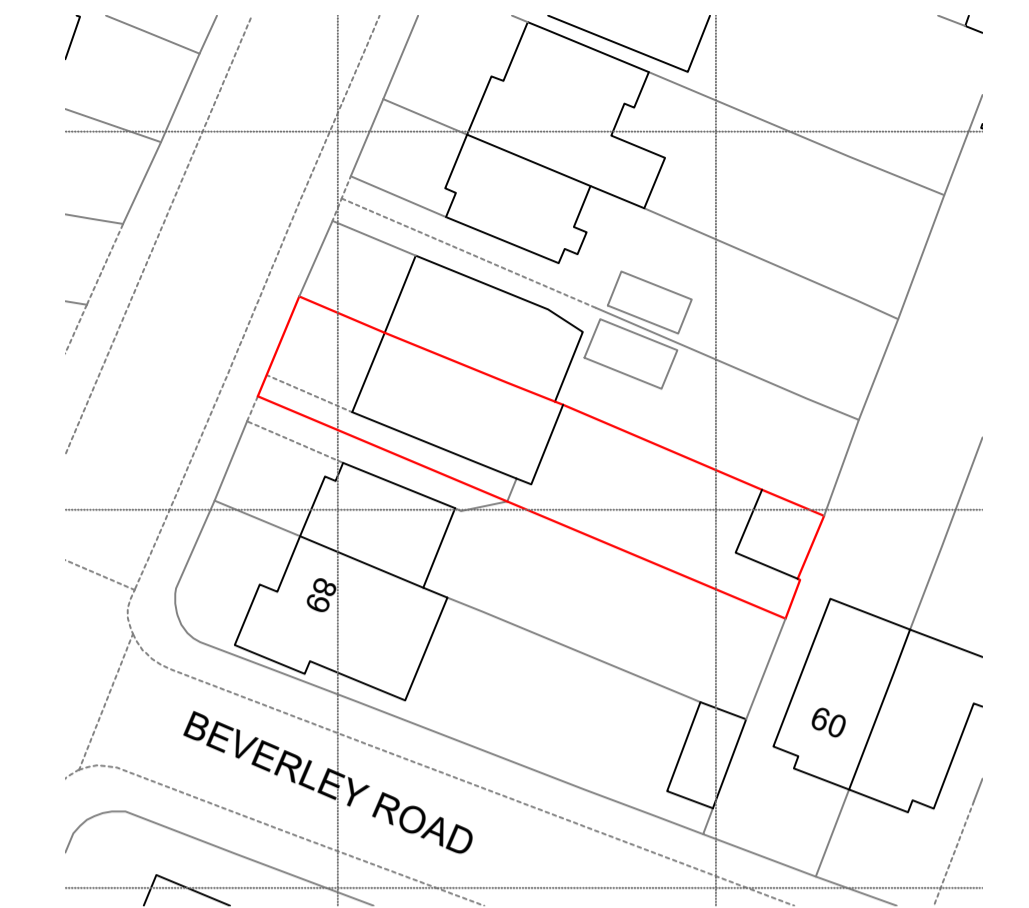


SITE PLAN
Scale 1 : 500








LOCATION PLAN
Scale 1 : 1250

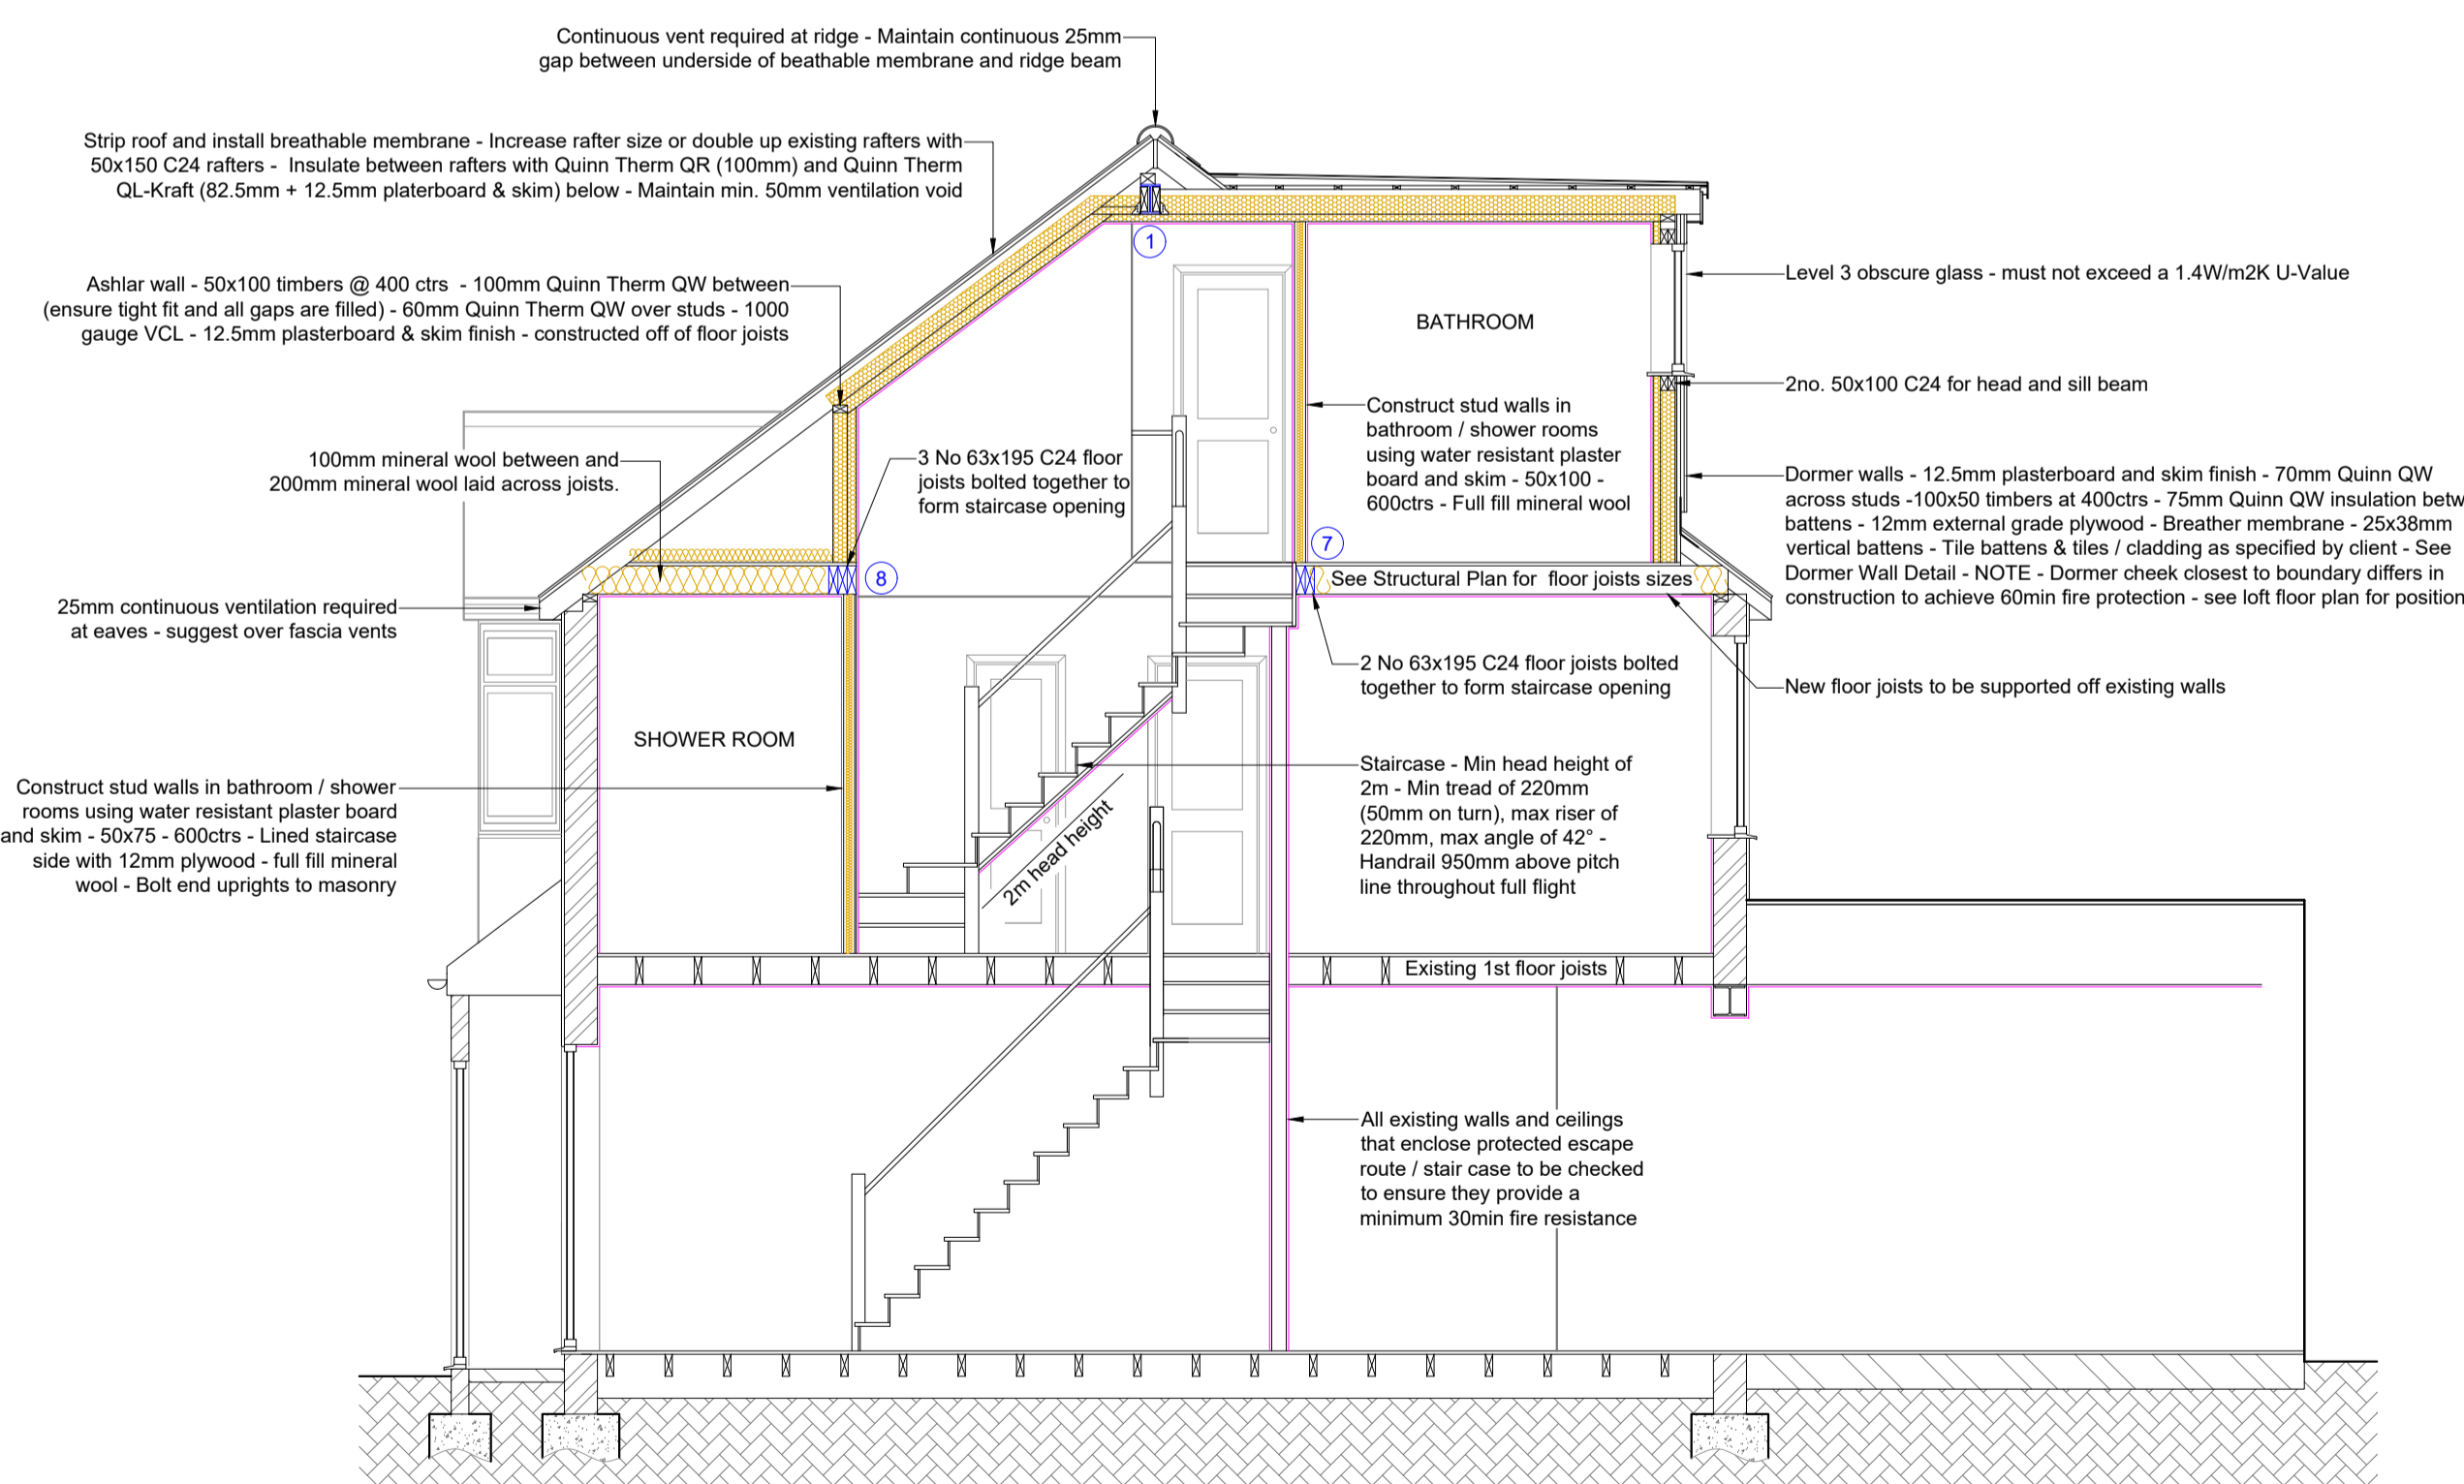


SECTION DRAWING A
Scale 1 : 50

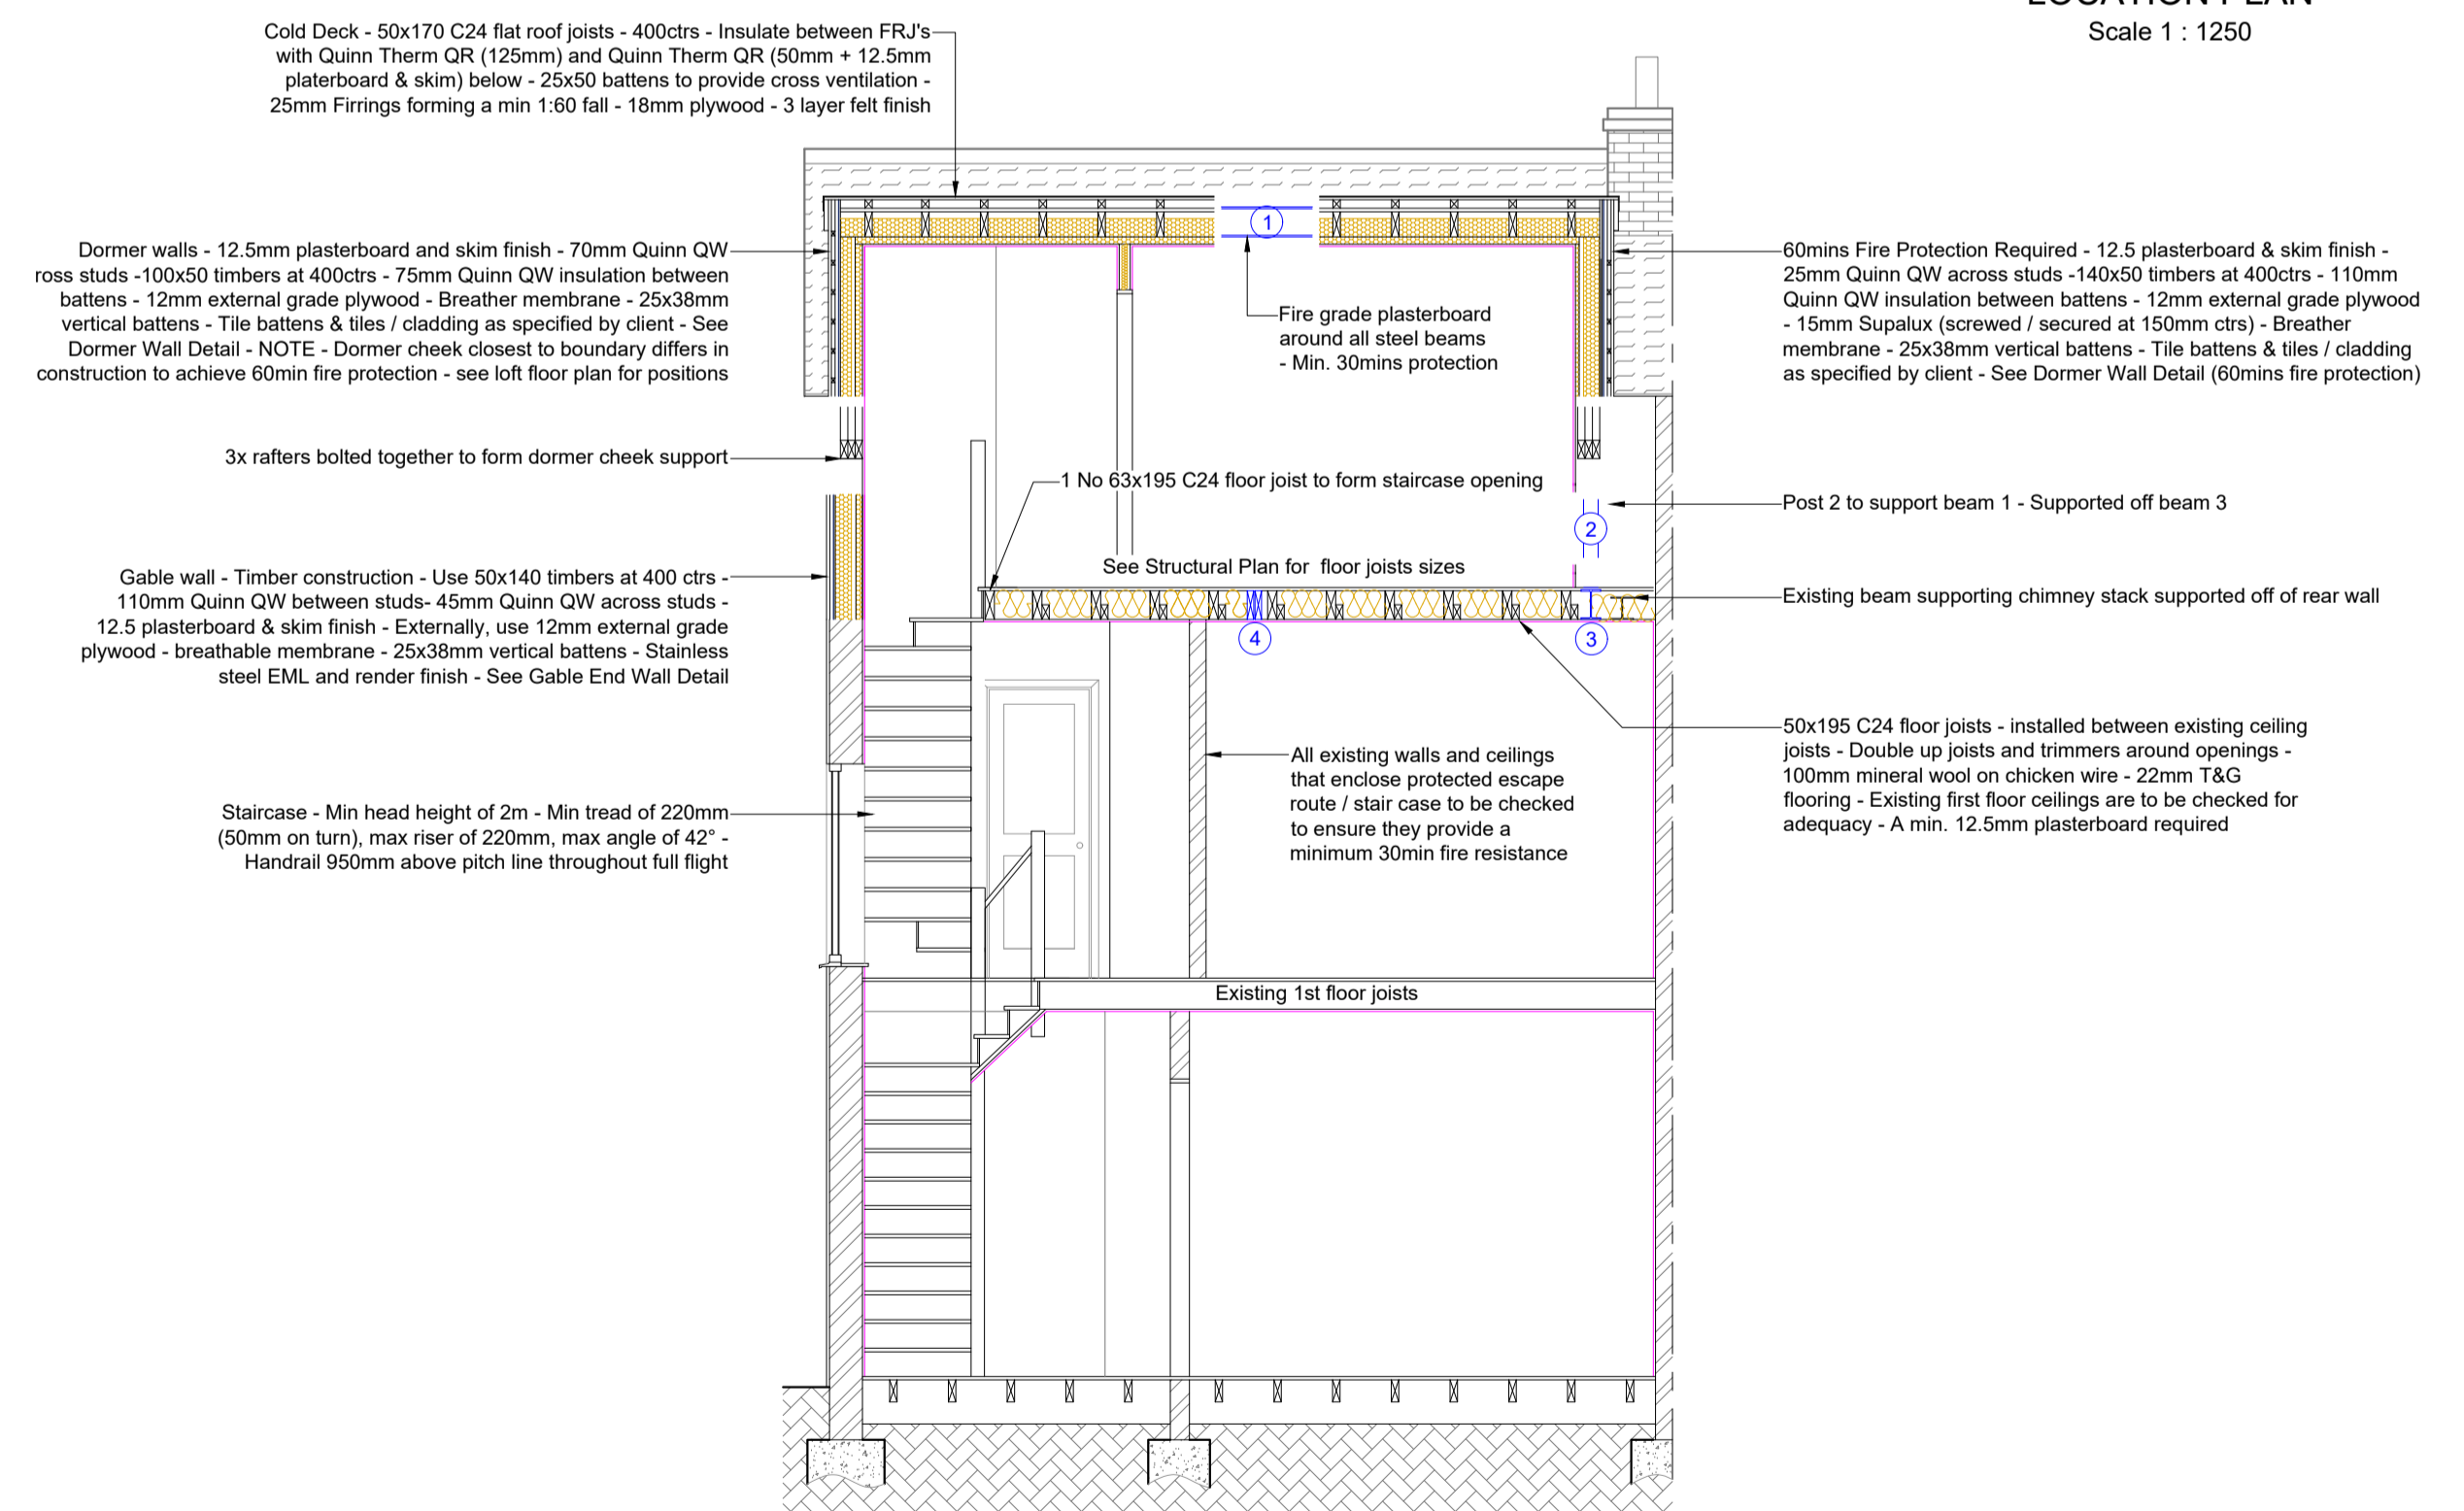


SECTION DRAWING B
Scale 1 : 50

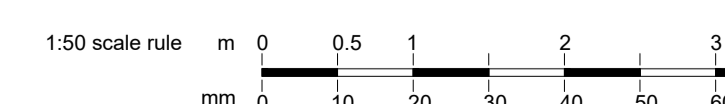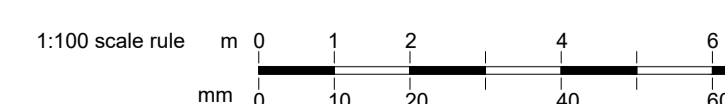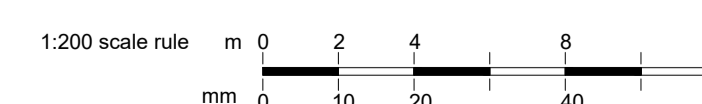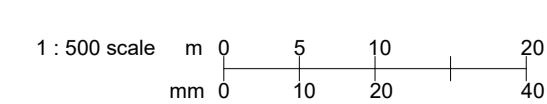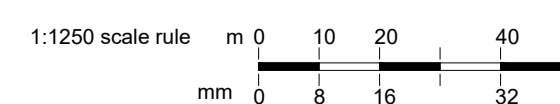


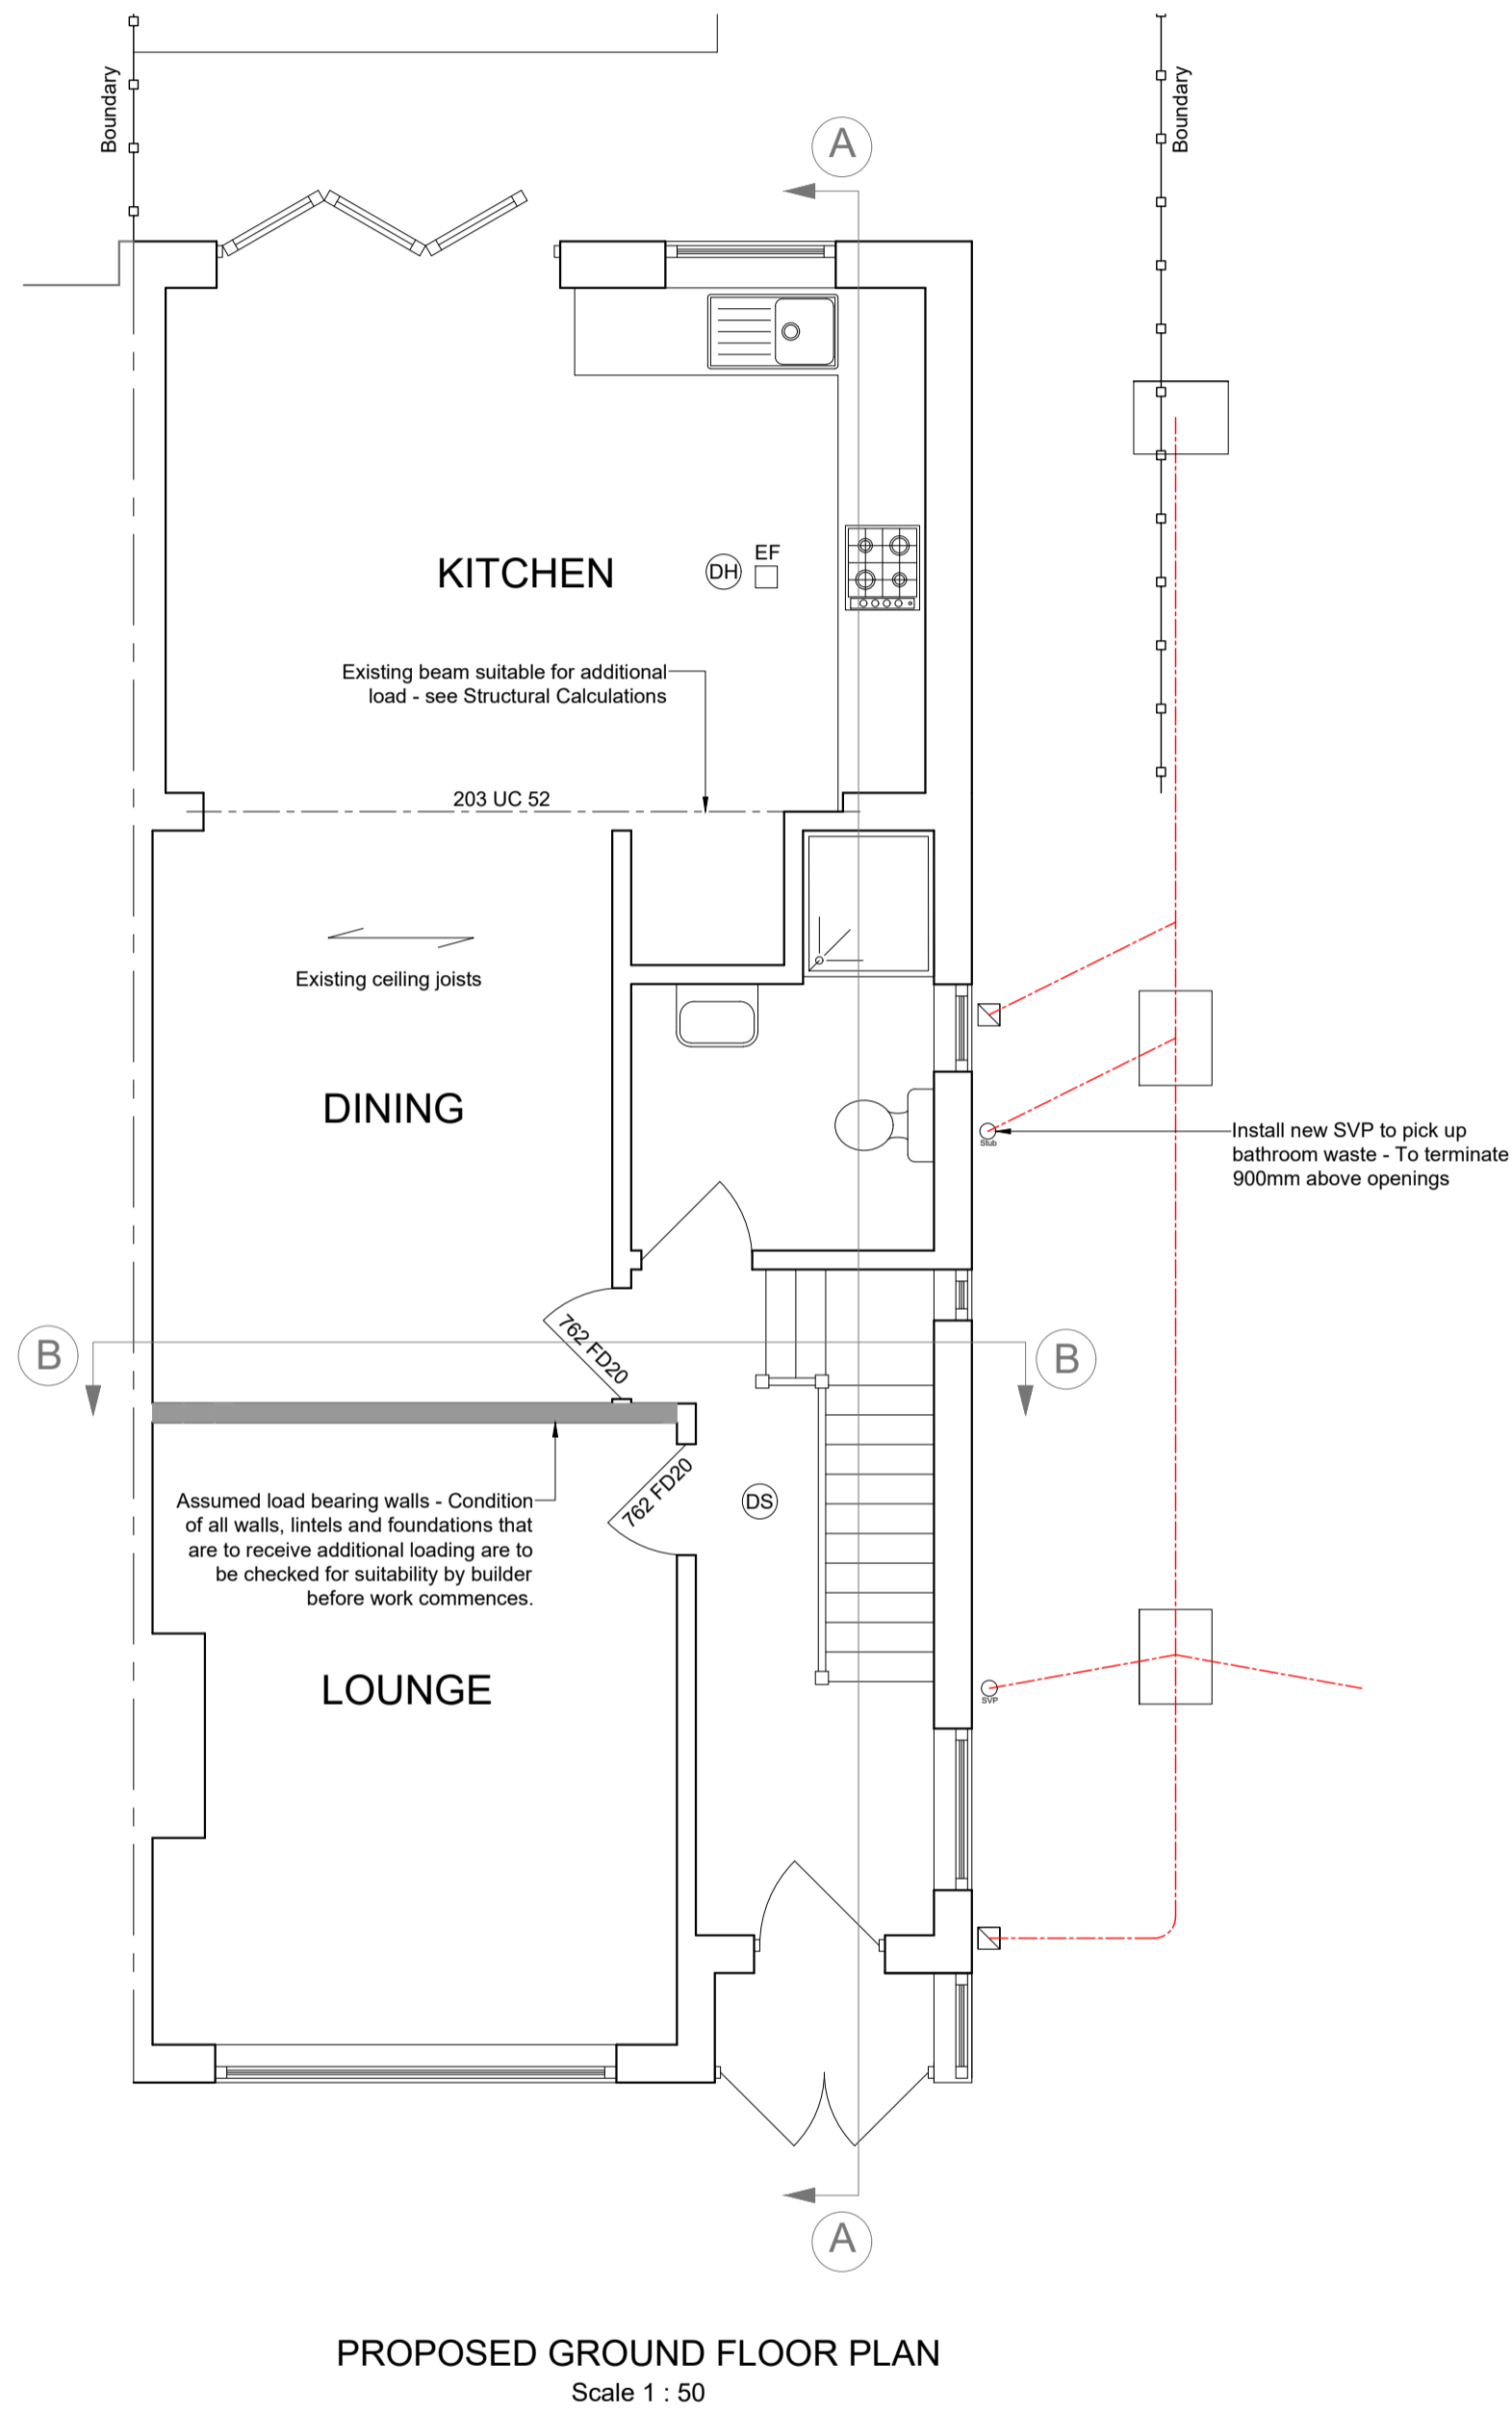


PROPOSED GROUND FLOOR PLAN
Scale 1 : 50

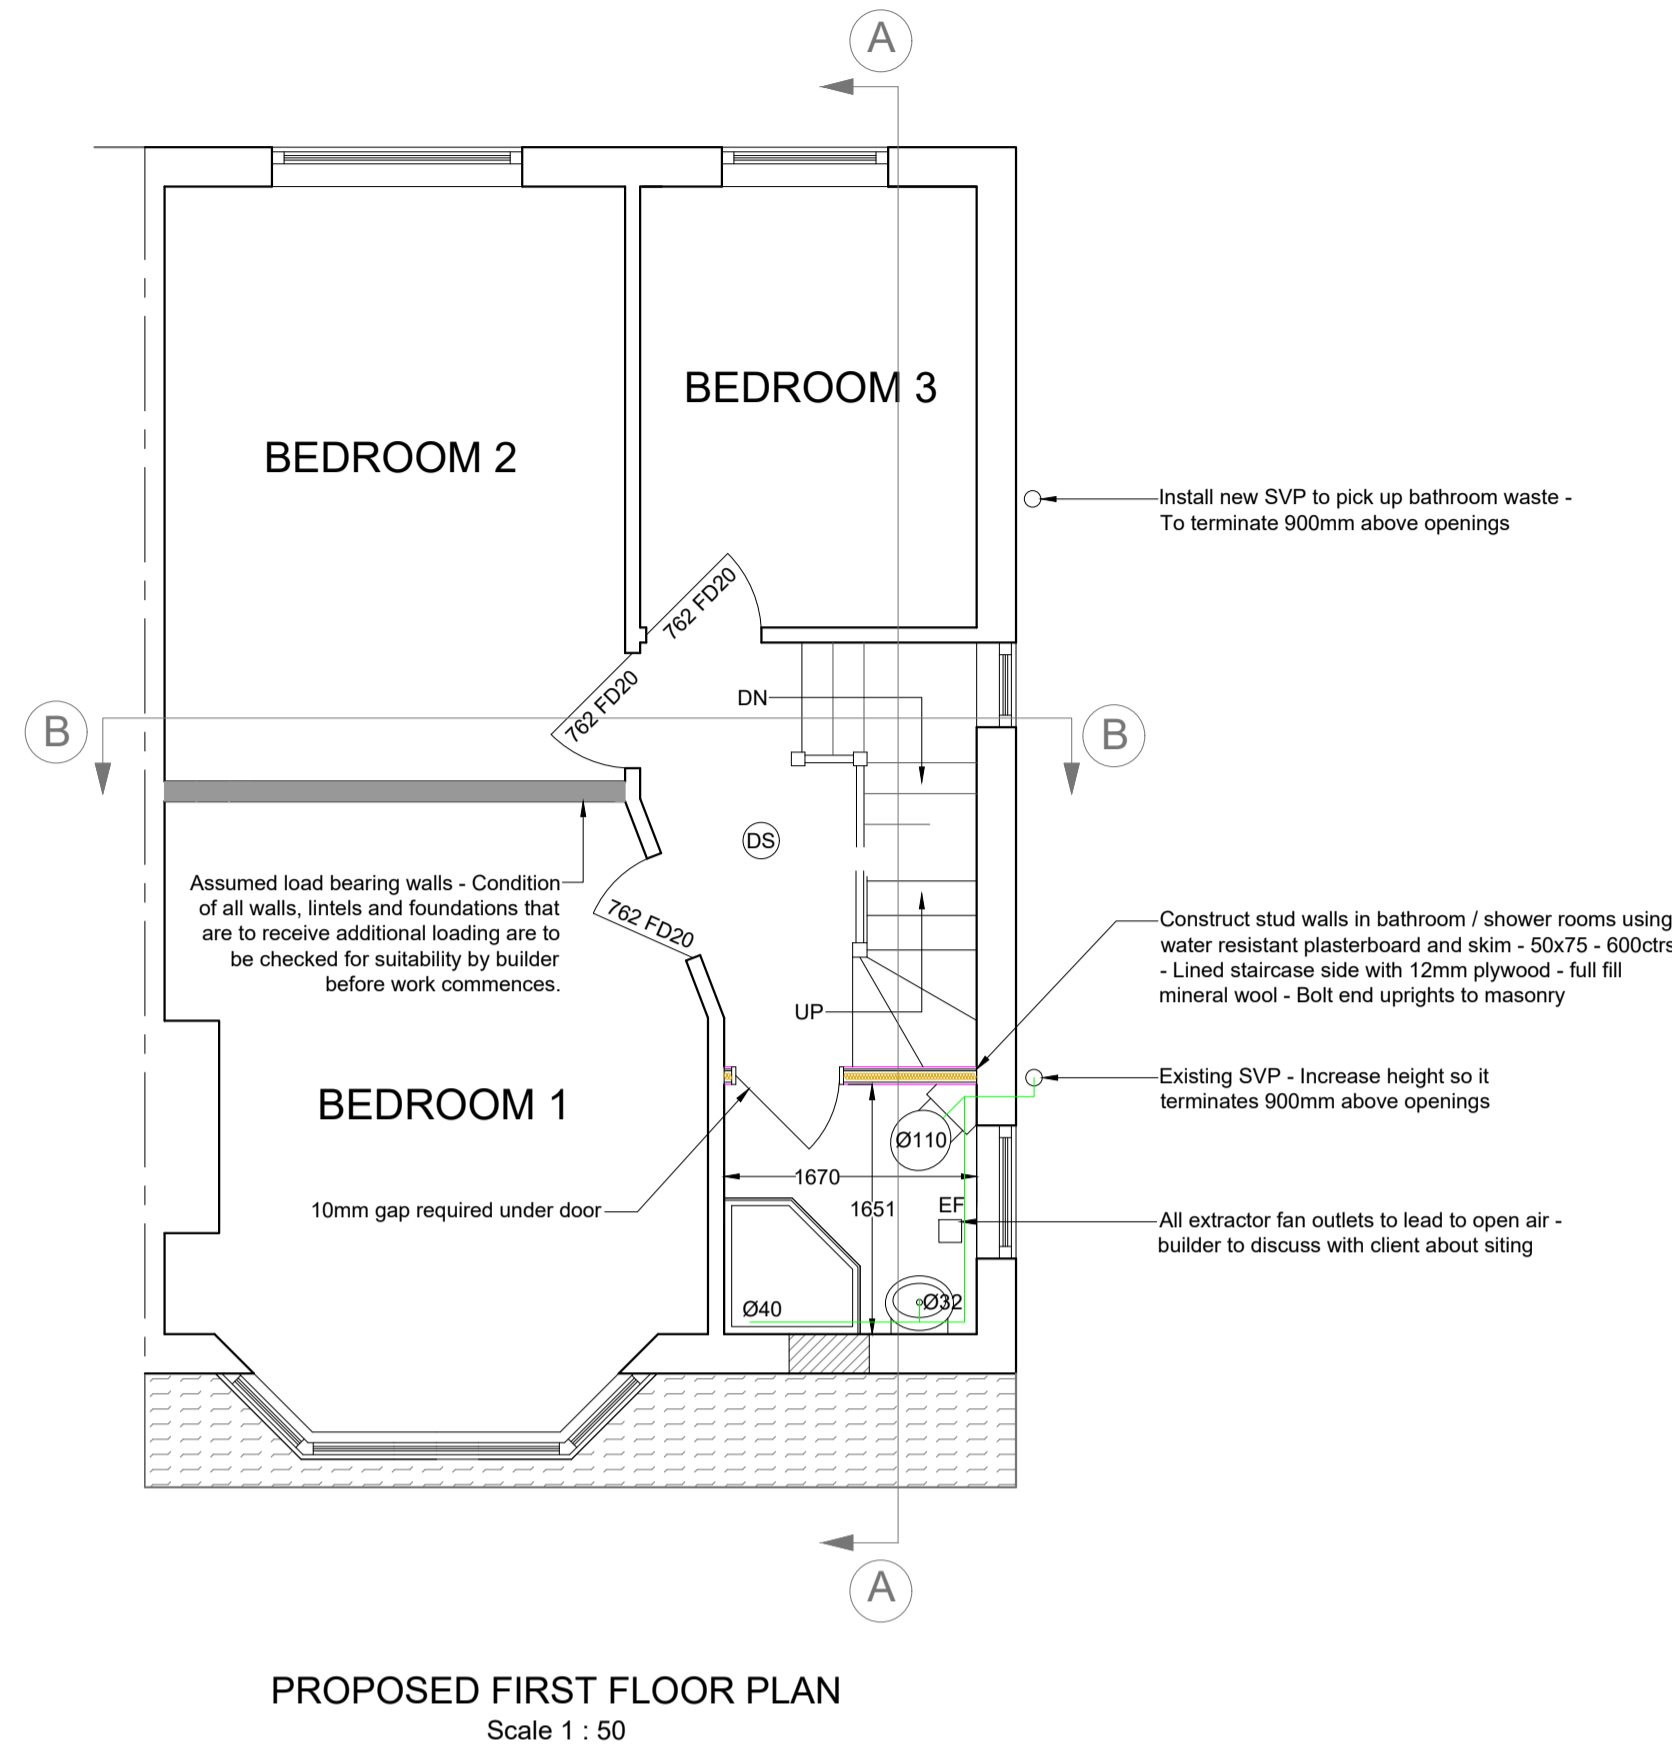


PROPOSED FIRST FLOOR PLAN
Scale 1 : 50

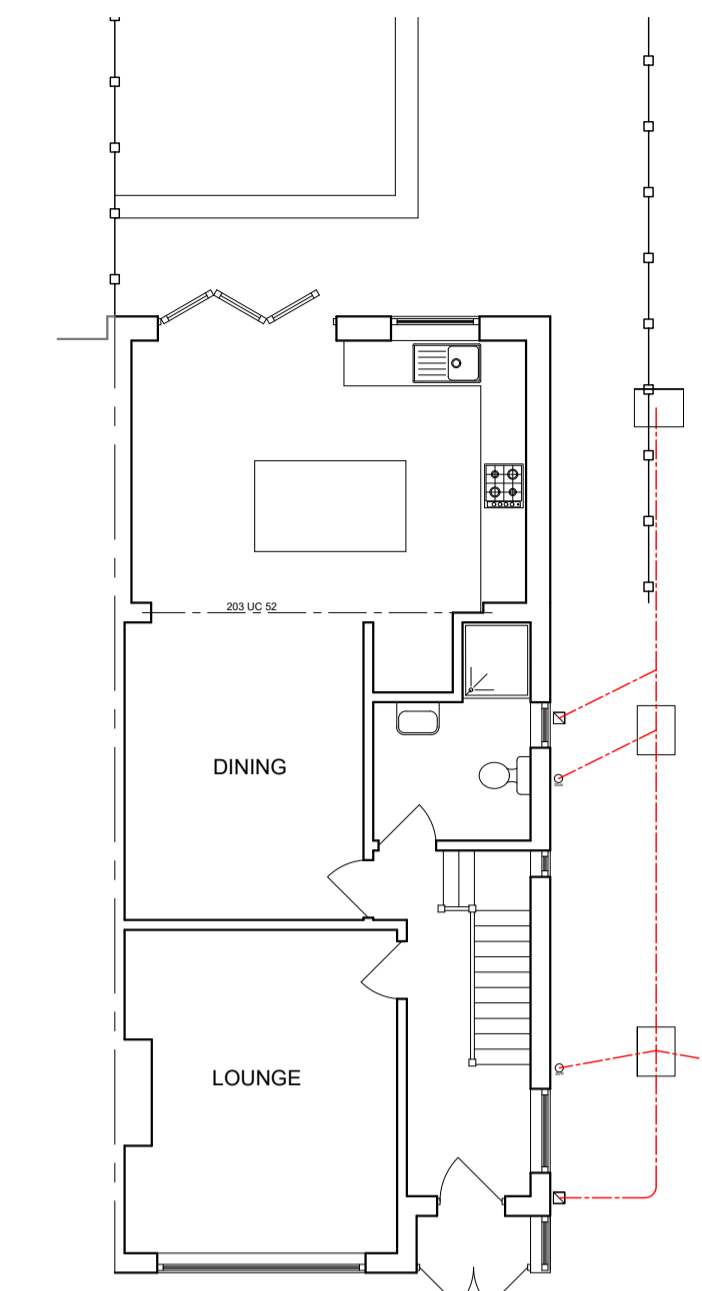






EXISTING GROUND FLOOR PLAN
Scale 1 : 100

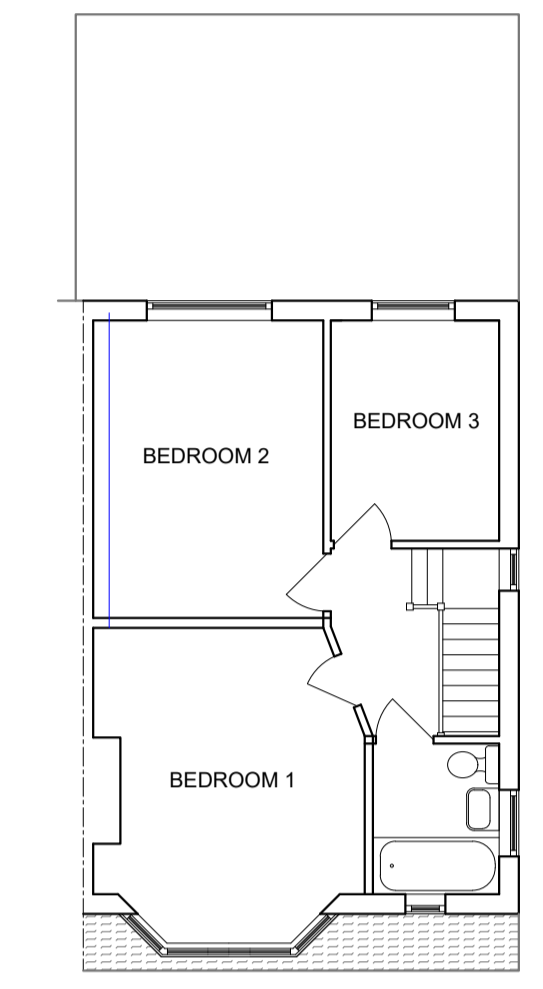


EXISTING FIRST FLOOR PLAN
Scale 1 : 100

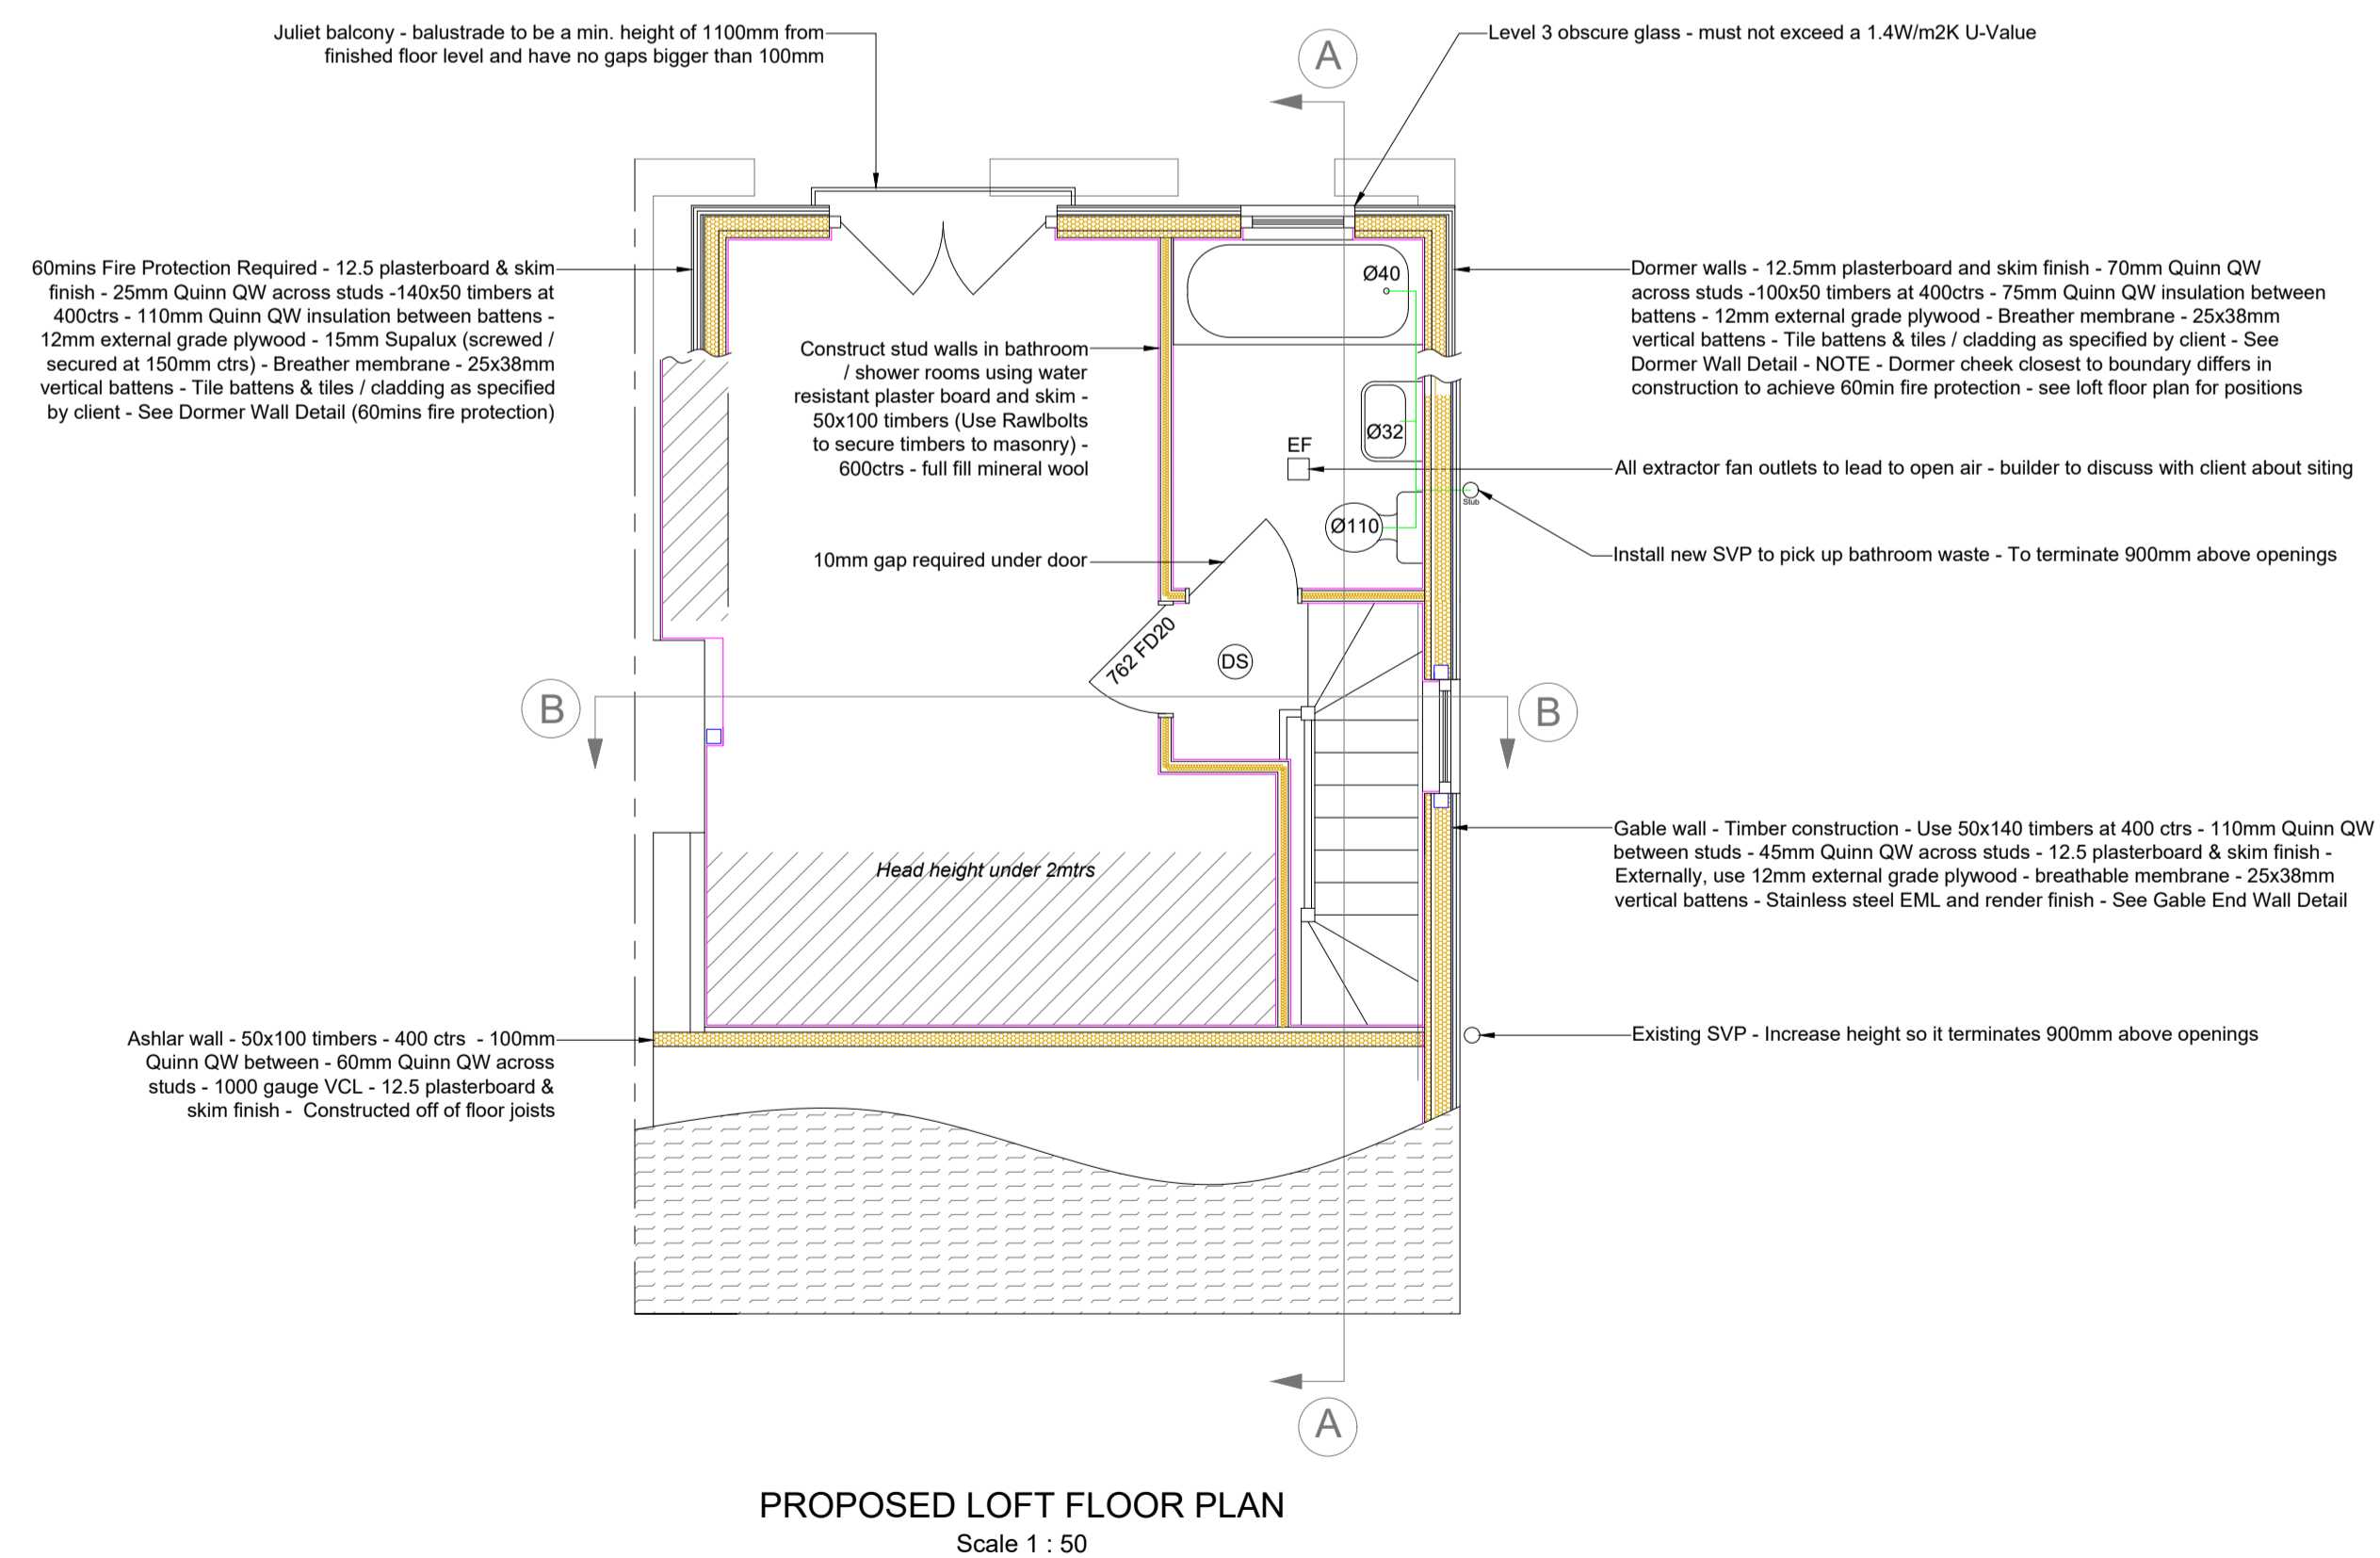


PROPOSED LOFT FLOOR PLAN
Scale 1 : 50

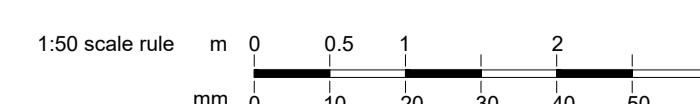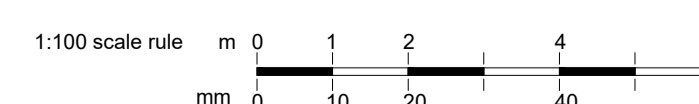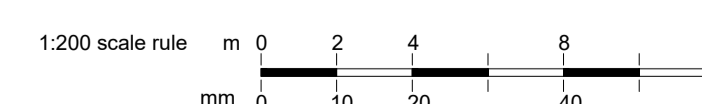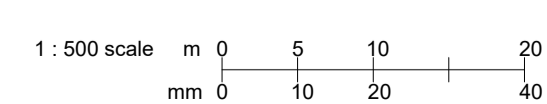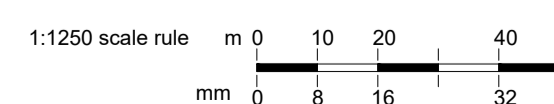


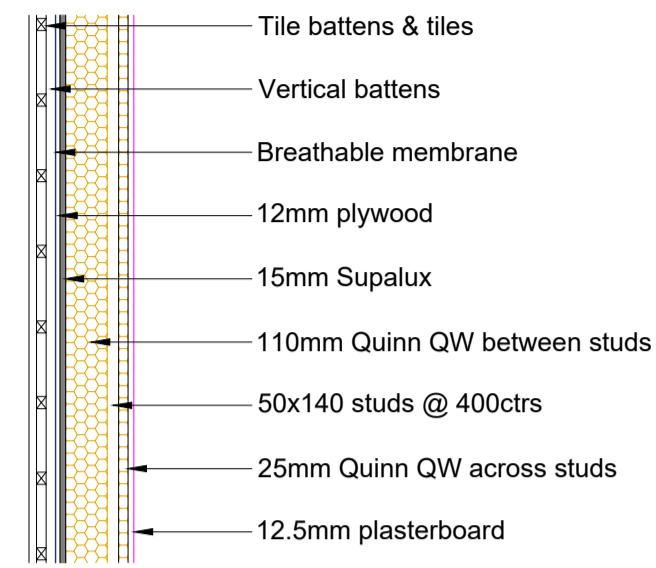


DORMER WALL DETAIL
(60mins fire protection)
Scale 1 : 20

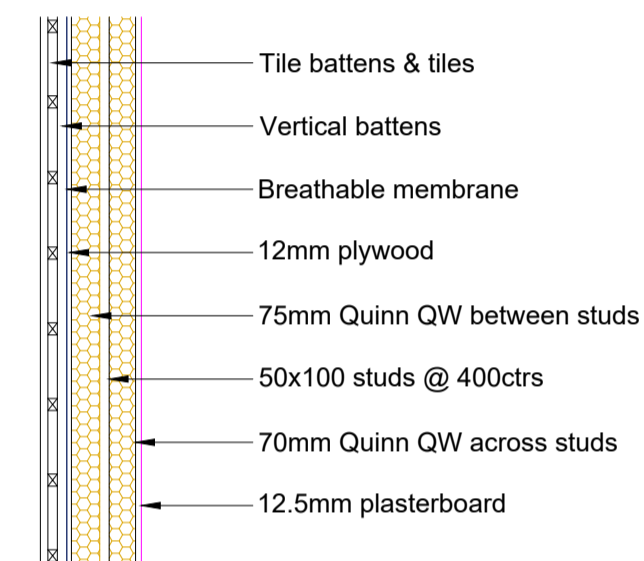


DORMER WALL DETAIL
Scale 1 : 20

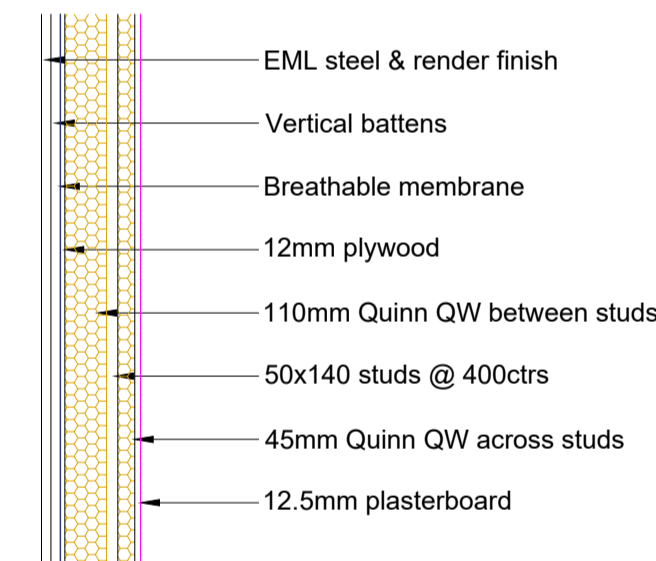


GABLE END WALL DETAIL
Scale 1 : 20

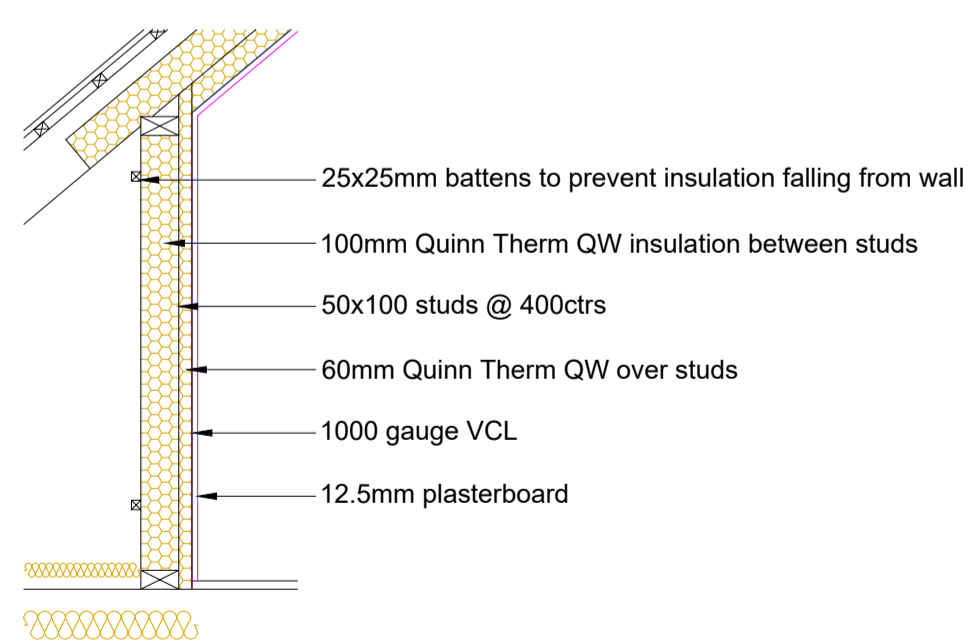


ASHLAR WALL DETAIL
Scale 1 : 20

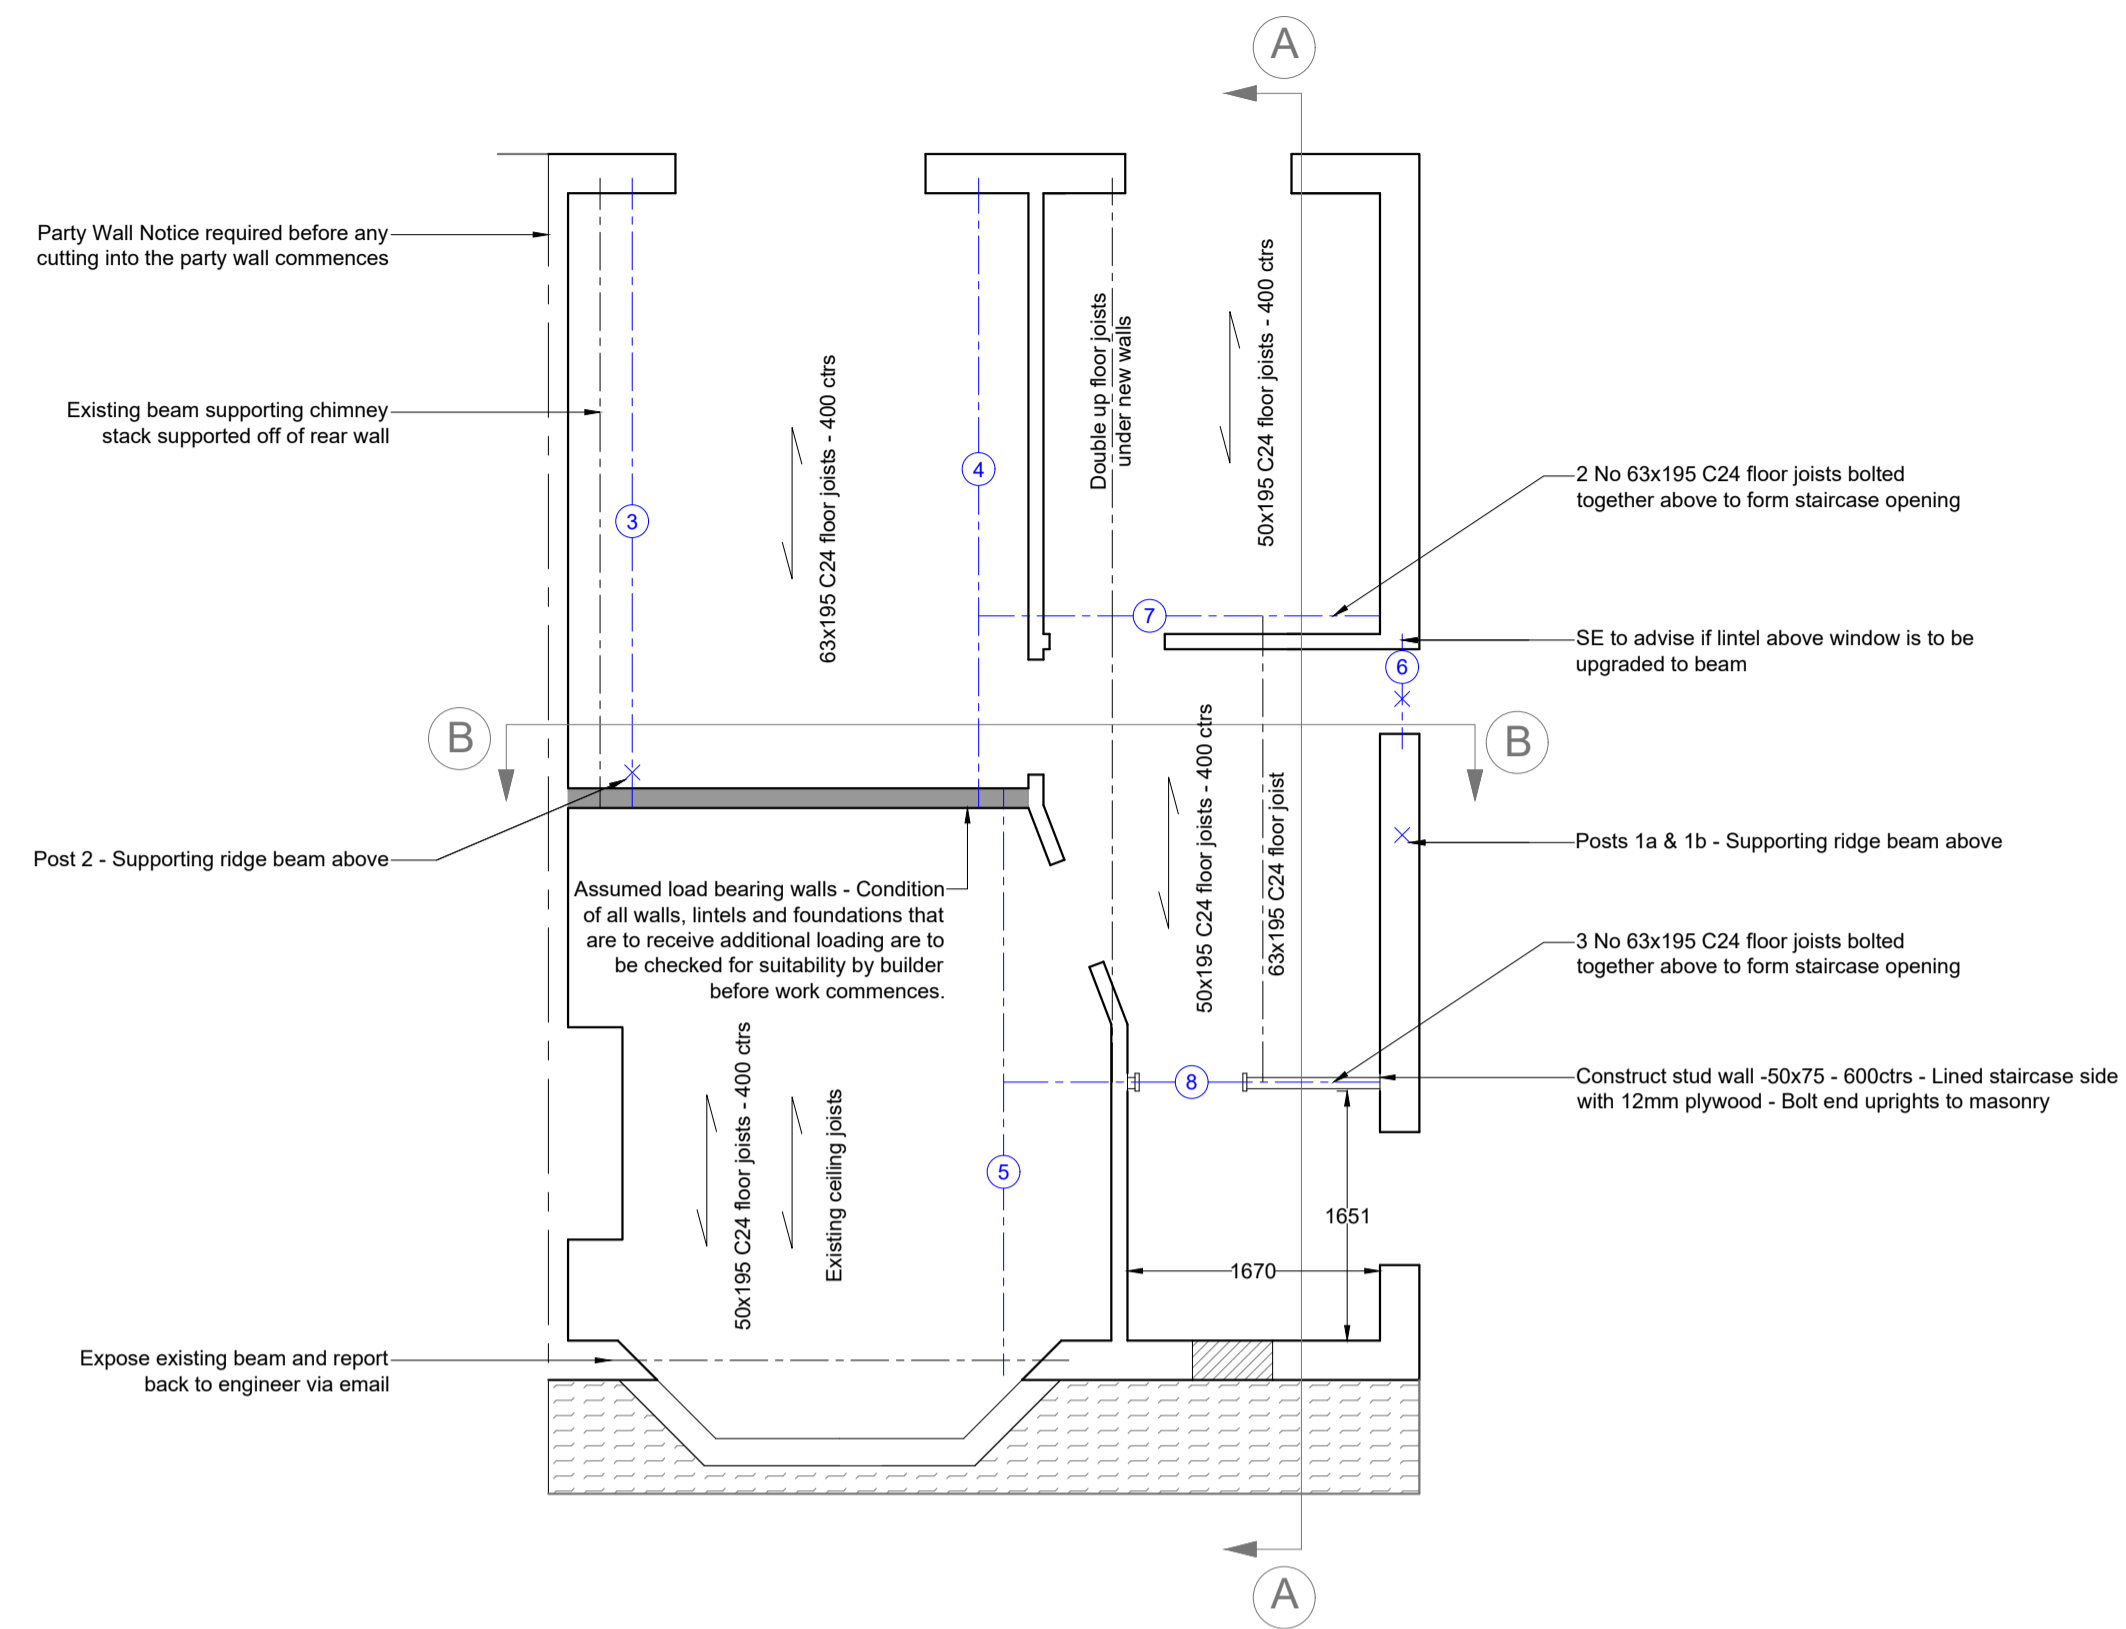


FIRST FLOOR STRUCTURAL PLAN
Scale 1 : 50

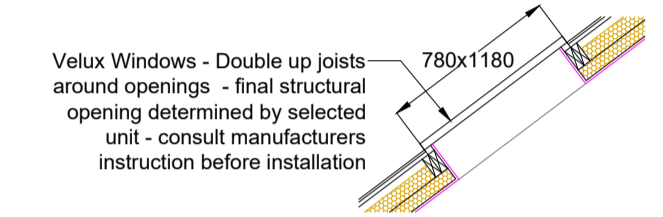






VELUX WINDOW DETAIL
Scale 1 : 50

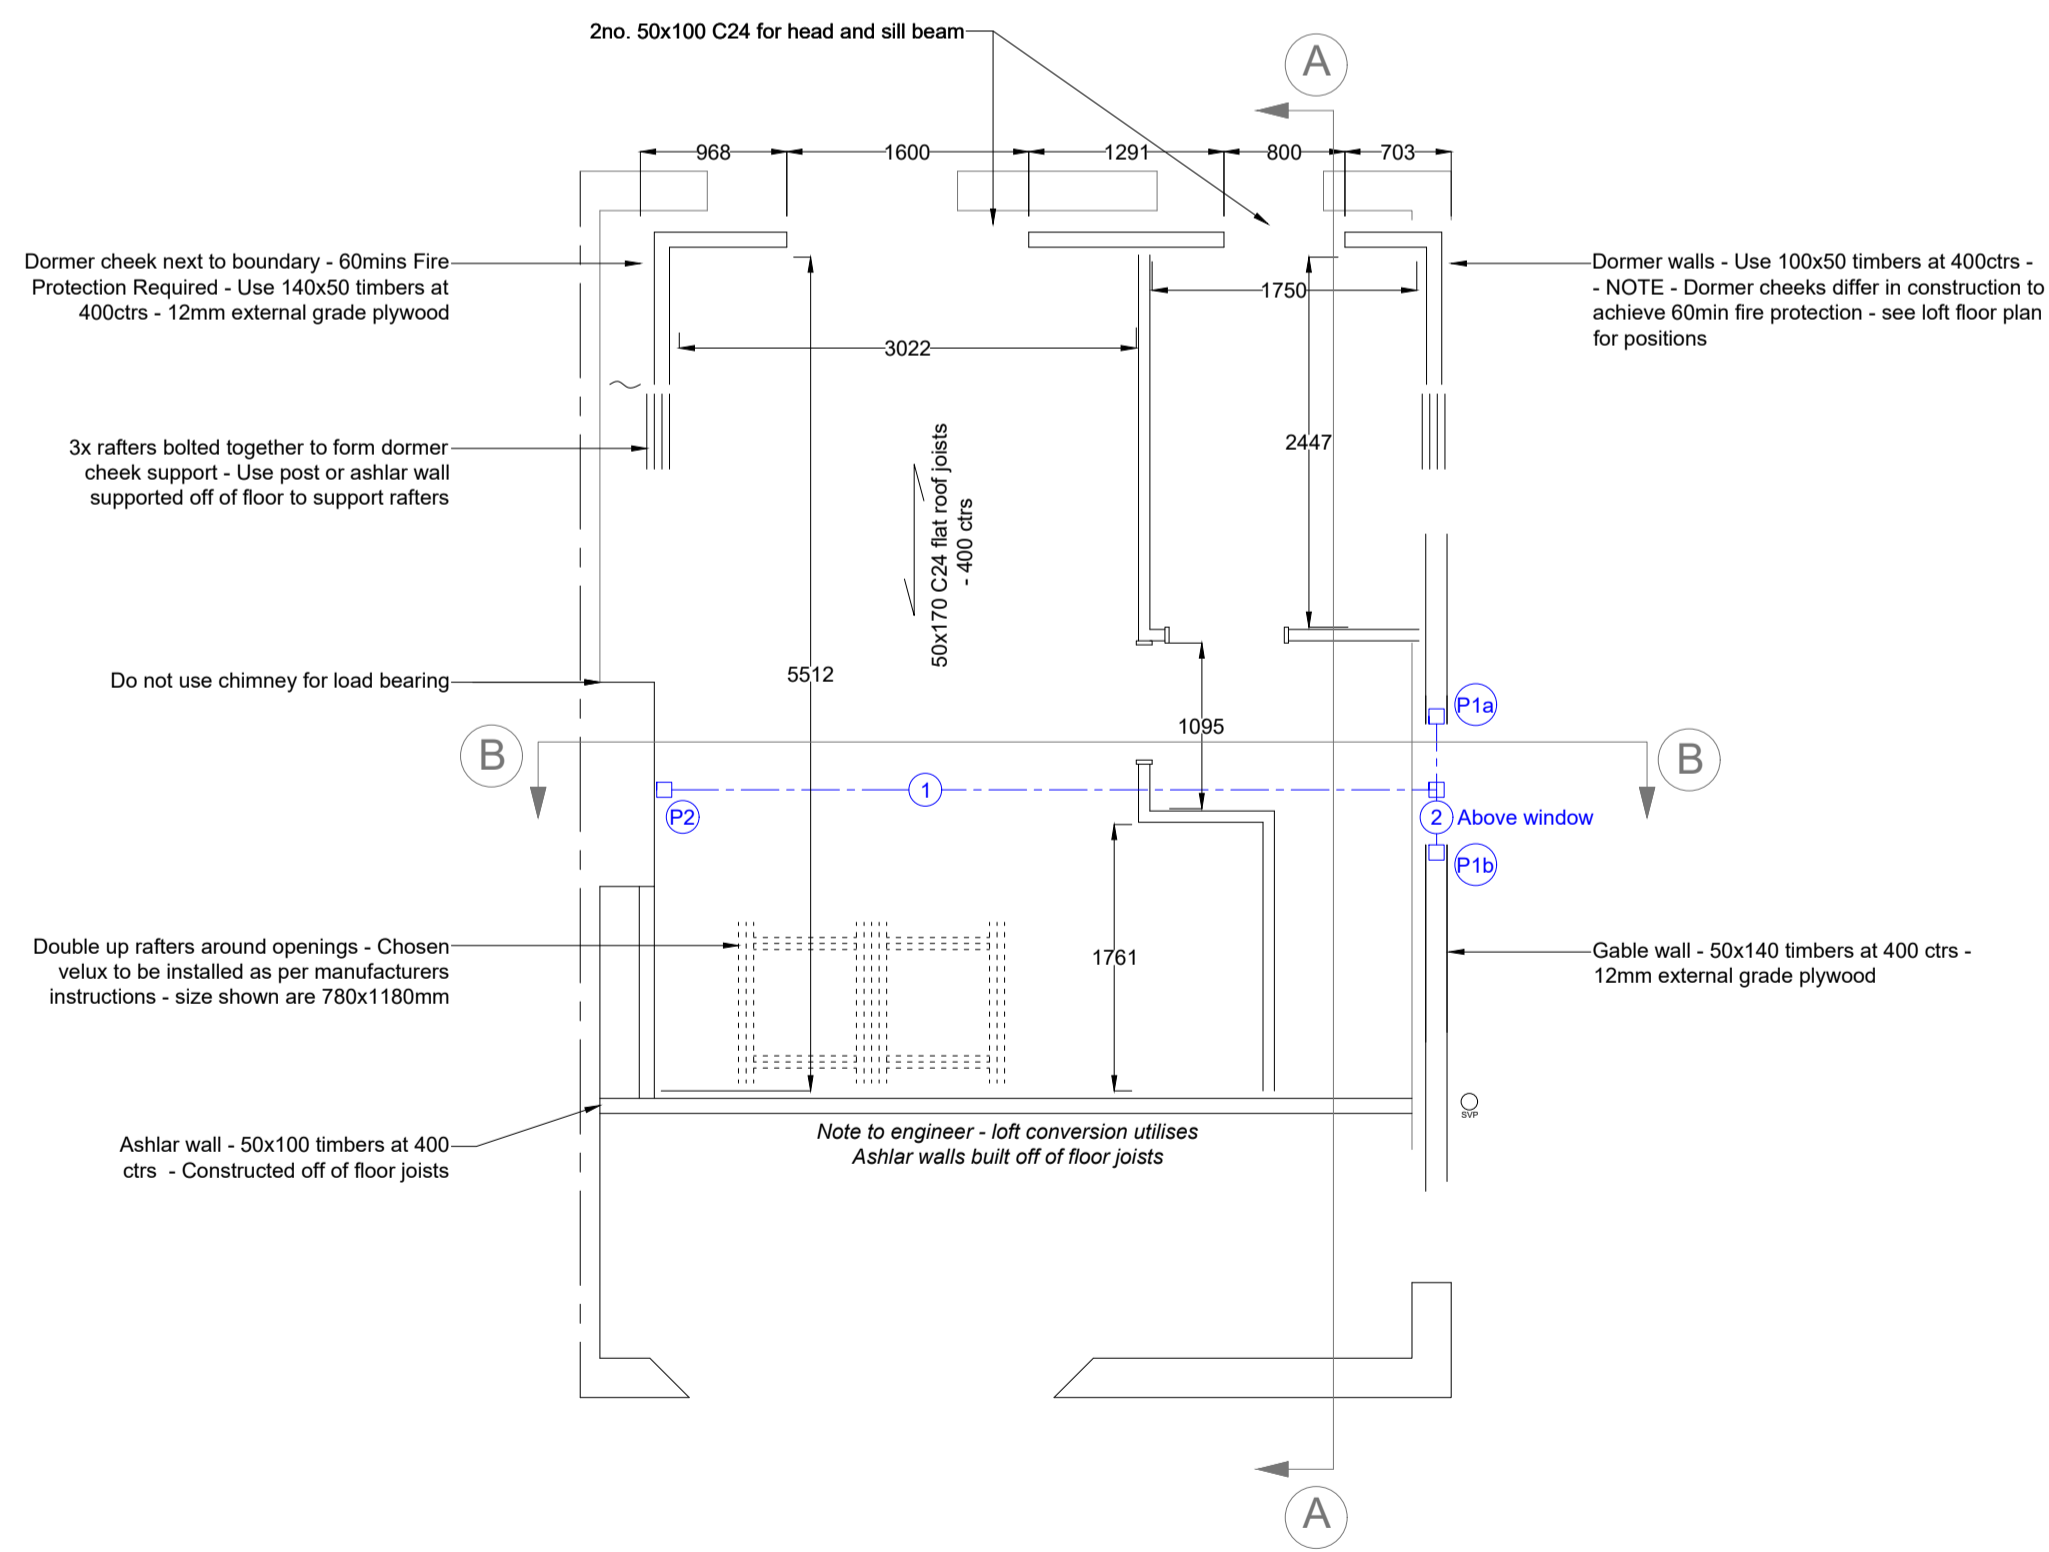

LOFT STRUCTURAL PLAN
Scale 1 : 50

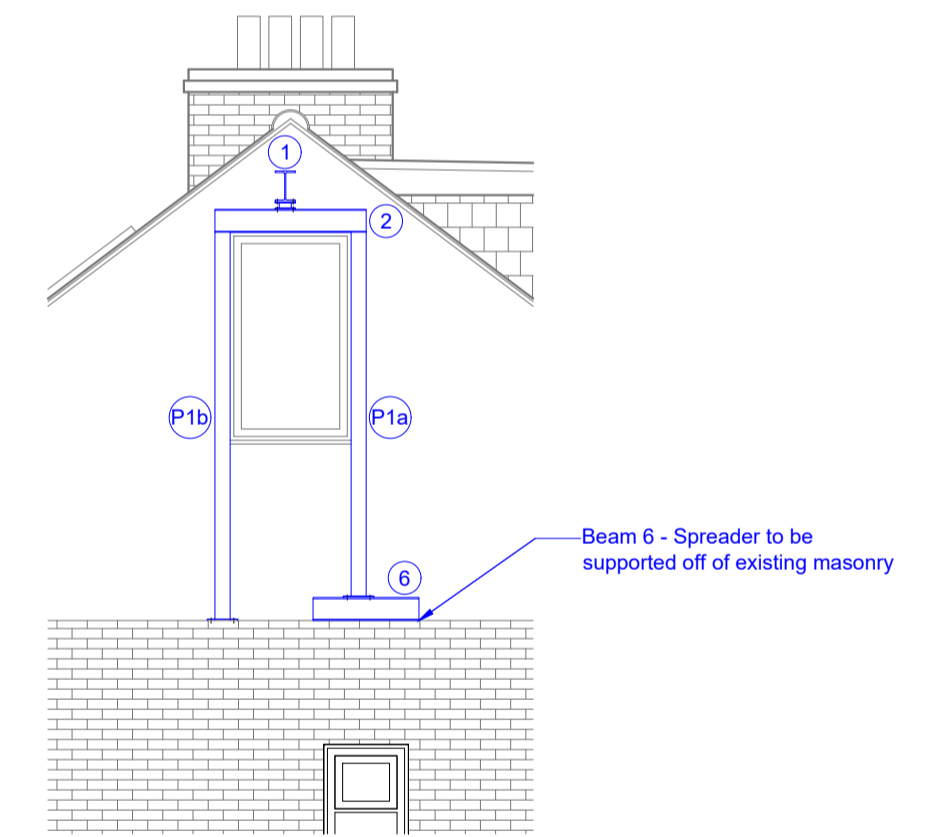

GABLE WINDOW DETAIL
Scale 1 : 50

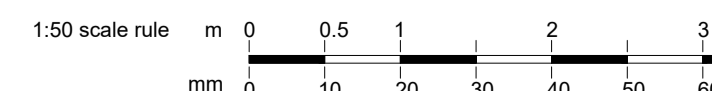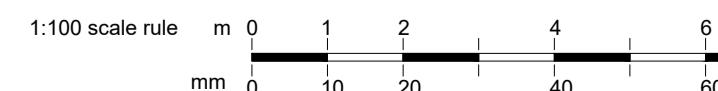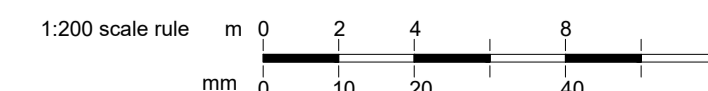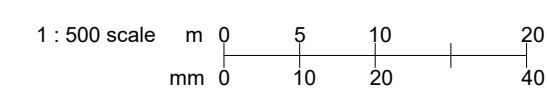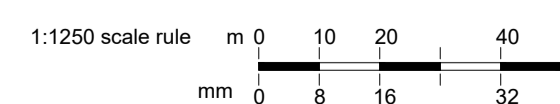

Building Regulations	
Depg No A1/2254/br/1	Revision No 0
6th February 2023	Varies on A1 Paper
Client Mr & Mrs Scriviner 85 Gravel Road, Bromley. BR28PJ	Project Loft Conversion
Scott Dowie SD Building Plans Ltd www.sdbuildingplans.co.uk sdbuildingplans@gmail.com 07766 395 437 - 01689 619 968	