




EXISTING SIDE ELEVATION
Scale 1 : 100

EXISTING FRONT ELEVATION
Scale 1 : 100

EXISTING SIDE ELEVATION
Scale 1 : 100

EXISTING REAR ELEVATION
Scale 1 : 100

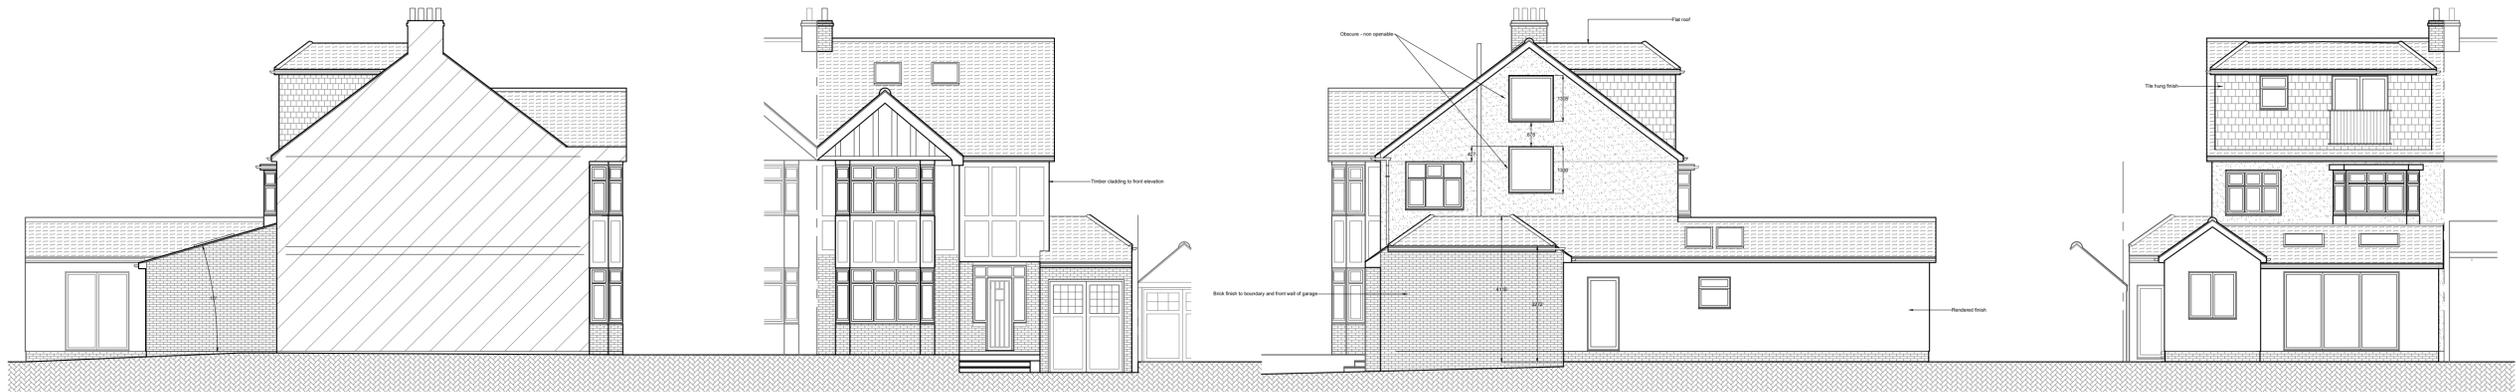


PROPOSED SIDE ELEVATION
Scale 1 : 100

PROPOSED FRONT ELEVATION
Scale 1 : 100


PROPOSED SIDE ELEVATION
Scale 1 : 100

PROPOSED REAR ELEVATION
Scale 1 : 100



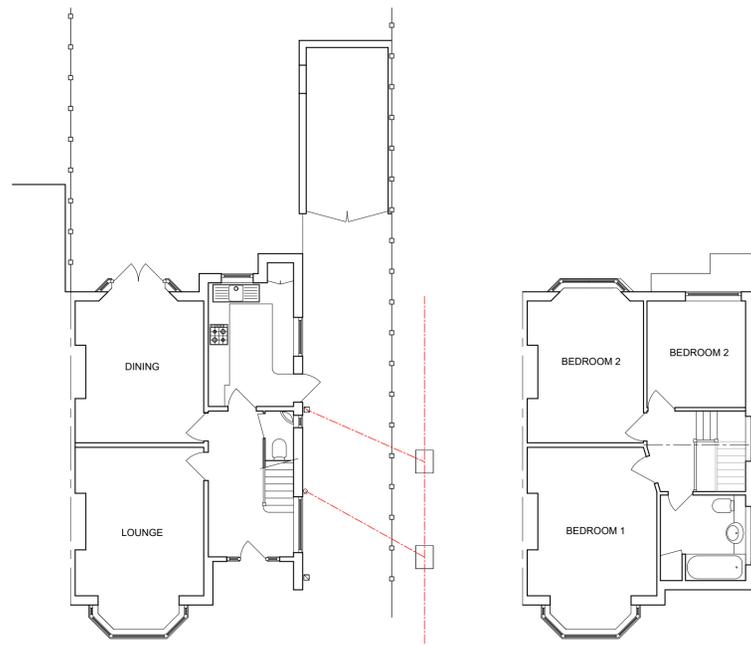



EXISTING GROUND FLOOR
Scale 1 : 100

EXISTING 1ST FLOOR
Scale 1 : 100

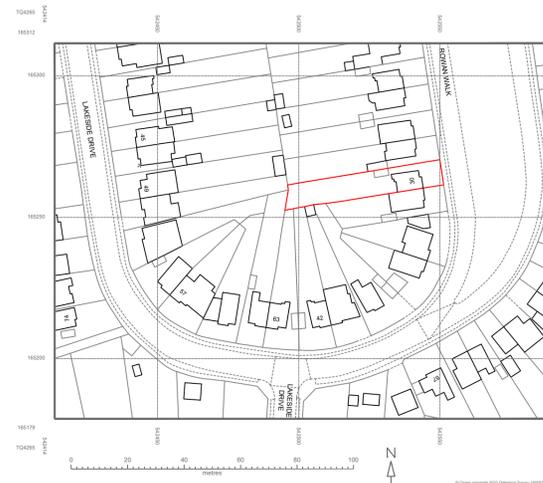


LOCATION PLAN
Scale 1 : 1250

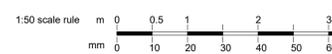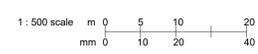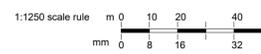


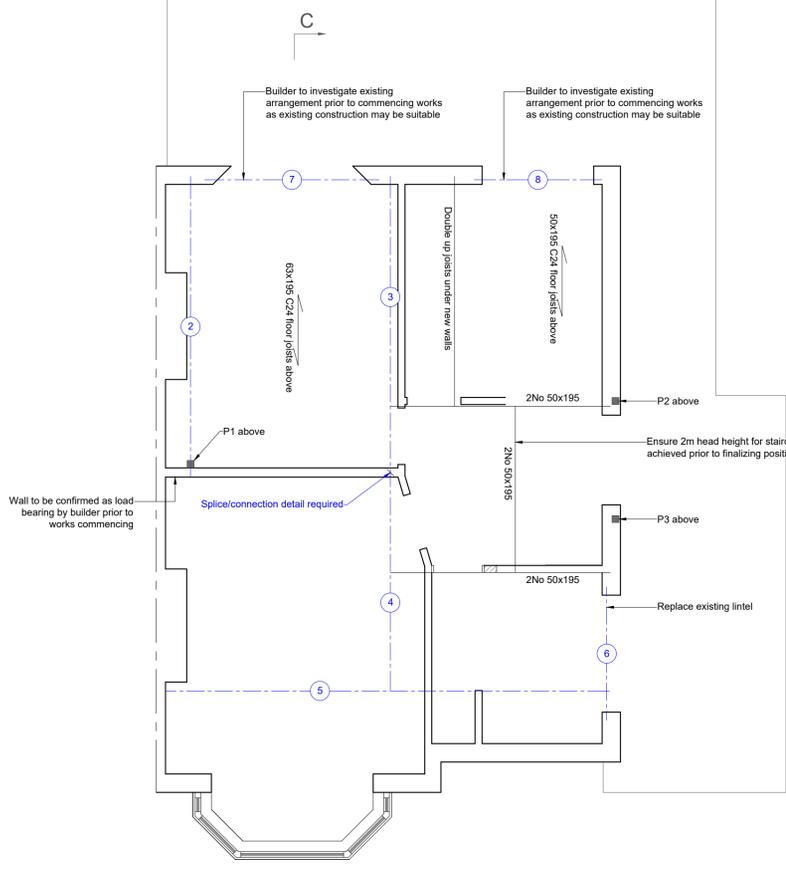


PROPOSED 1ST FLOOR STRUCTURAL PLAN
Scale 1 : 50

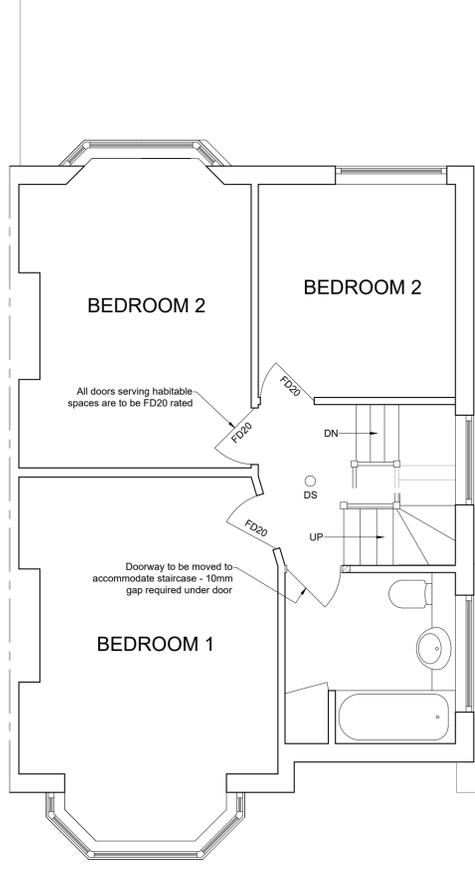

PROPOSED 1ST FLOOR PLAN
Scale 1 : 50

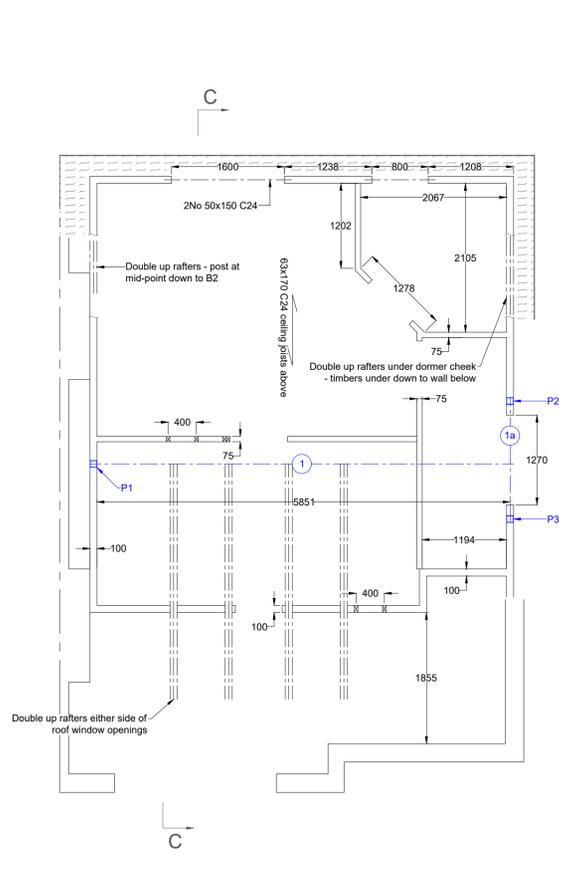


PROPOSED 2ND FLOOR STRUCTURAL PLAN
Scale 1 : 50

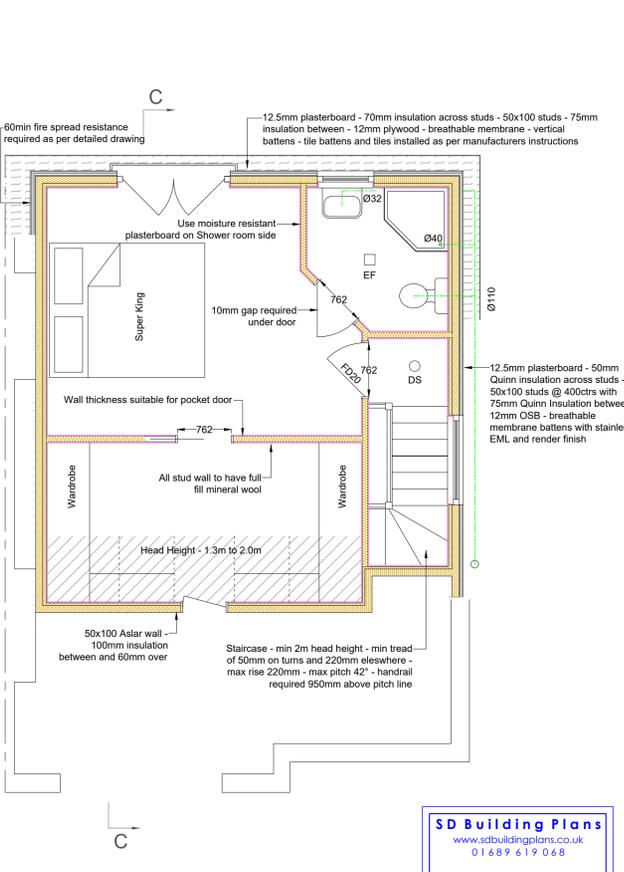


PROPOSED 2ND FLOOR PLAN
Scale 1 : 50


SD Building Plans
www.sdbuildingplans.co.uk
01689 619 068
APPROVED
05/04/2023

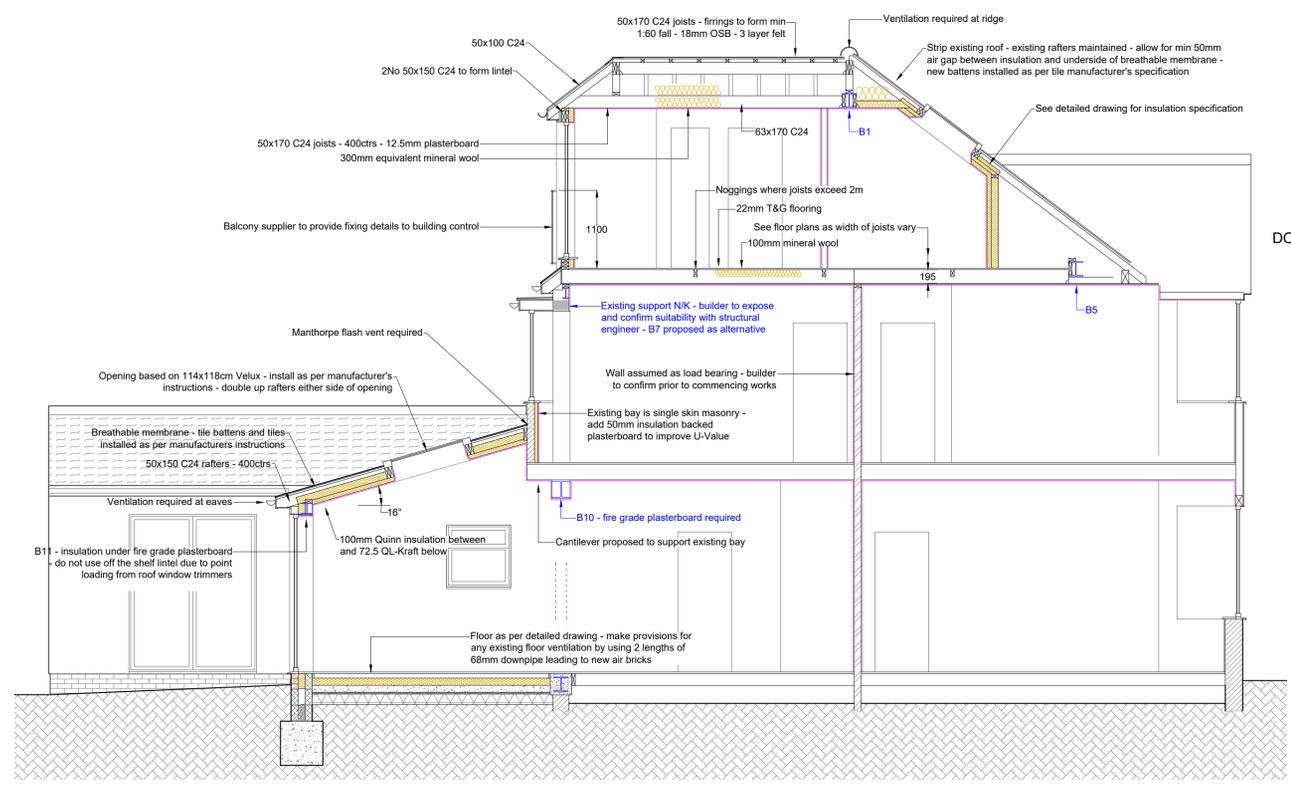


SECTION C
Scale 1 : 50

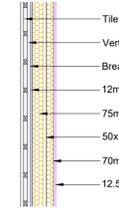


DORMER WALL DETAIL
Scale 1 : 25

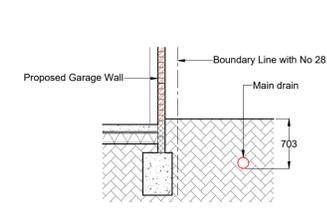

Main Drain Section
Scale 1 : 25

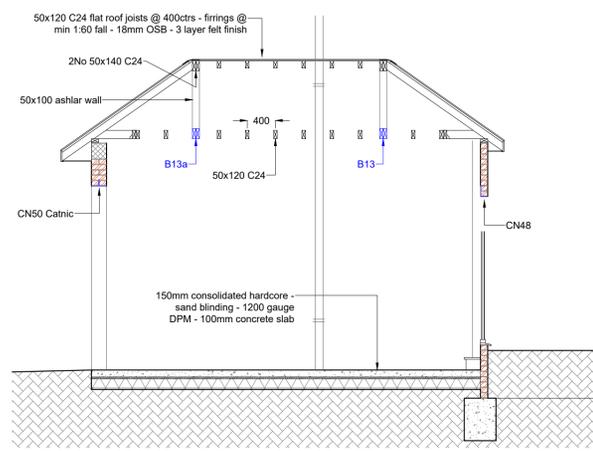


SECTION D
Scale 1 : 50

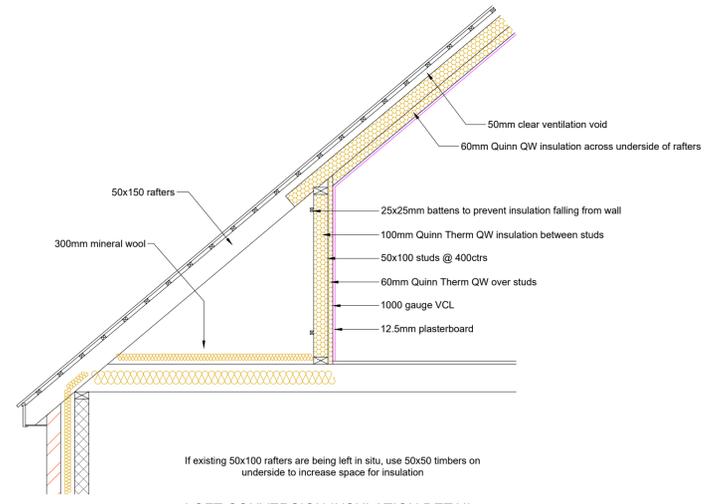

LOFT CONVERSION INSULATION DETAIL
Scale 1 : 25



DORMER WALL/CHEEK DETAIL
WITHIN 1m OF BOUNDARY
Scale 1 : 25

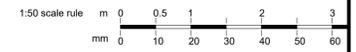

Building Regulations	
Dwg No	A1/2255/br/2
Revision No	0
Date	21st February 2023
Project	Varies on A1 Paper
Client	Mr & Mrs Cheyne, 30 Rowan Walk, Bromley, BR2 8QN
Project	Single storey side and rear extension and Loft Conversion with rear dormer

Scott Dowle
SD Building Plans Ltd
www.sdbuildingplans.co.uk
sdbuildingplans@gmail.com
07766 396 437 - 01689 619 068